




1 NORTH VIEW ELEVATION
Scale : 1:200 @ A1 1:400 @ A3

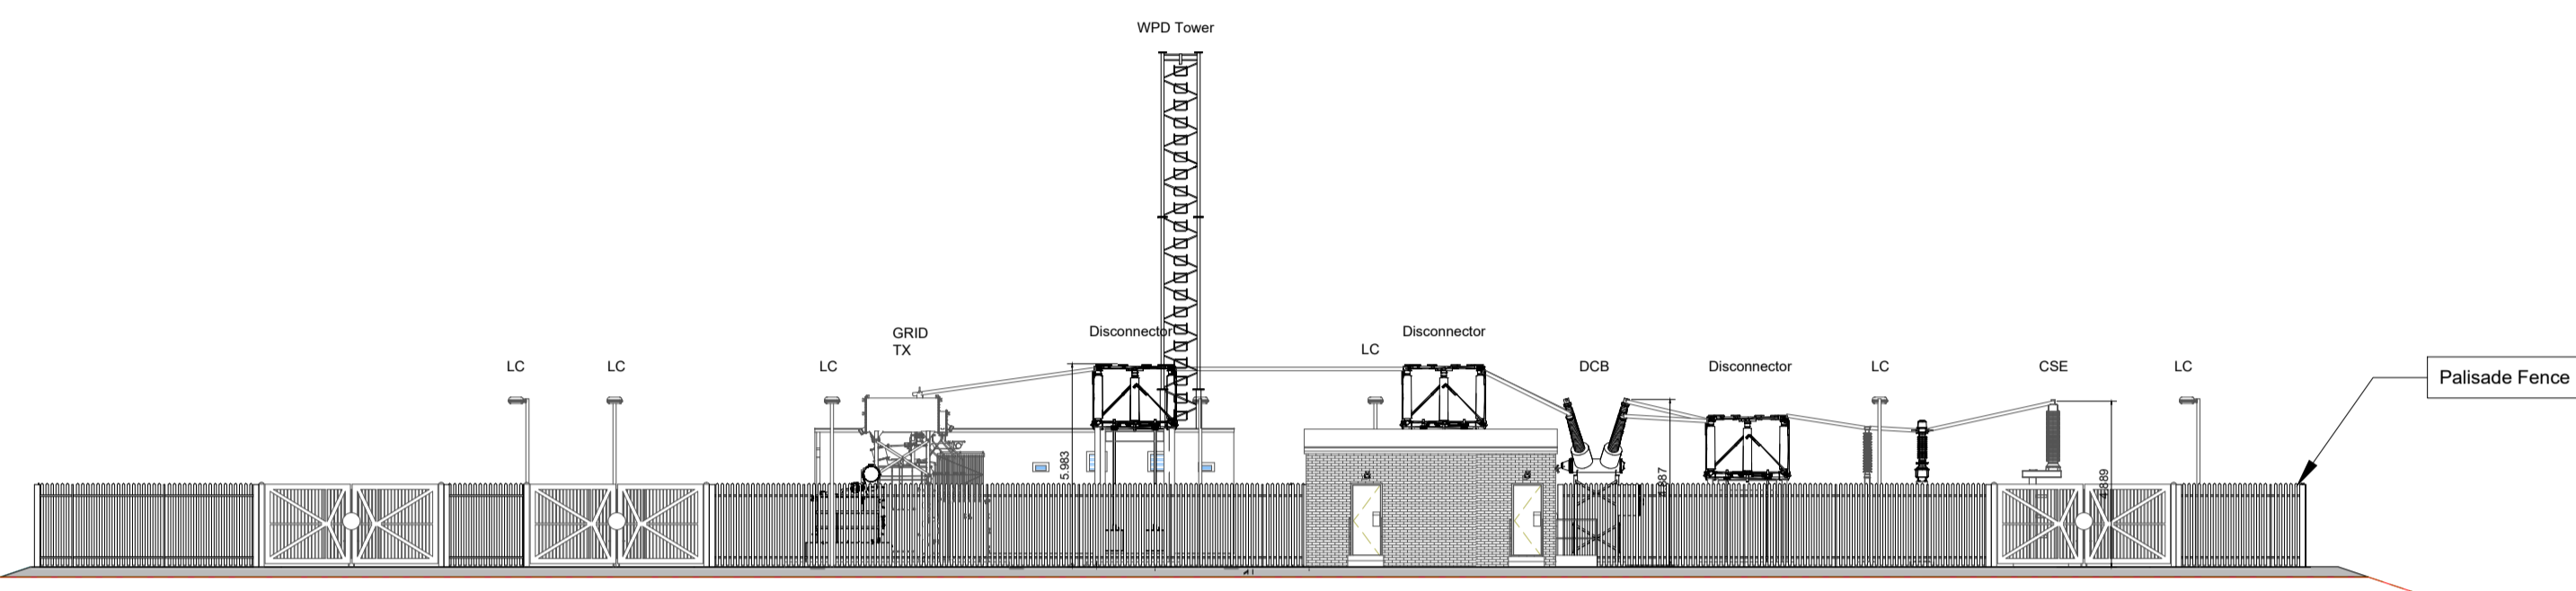


2 SOUTH VIEW ELEVATION
Scale : 1:200 @ A1 1:400 @ A3

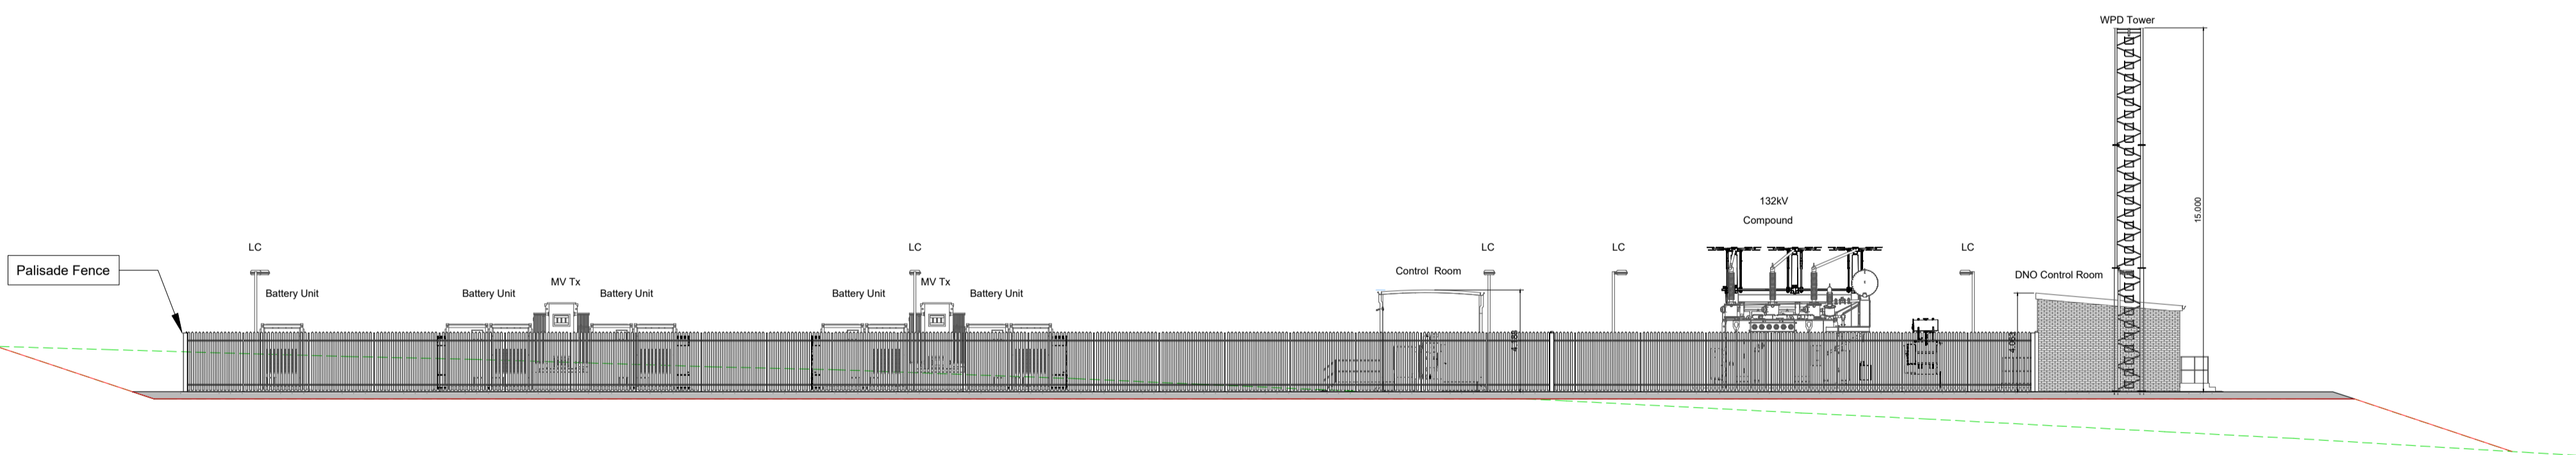

3 WEST VIEW ELEVATION
Scale : 1:200 @ A1 1:400 @ A3

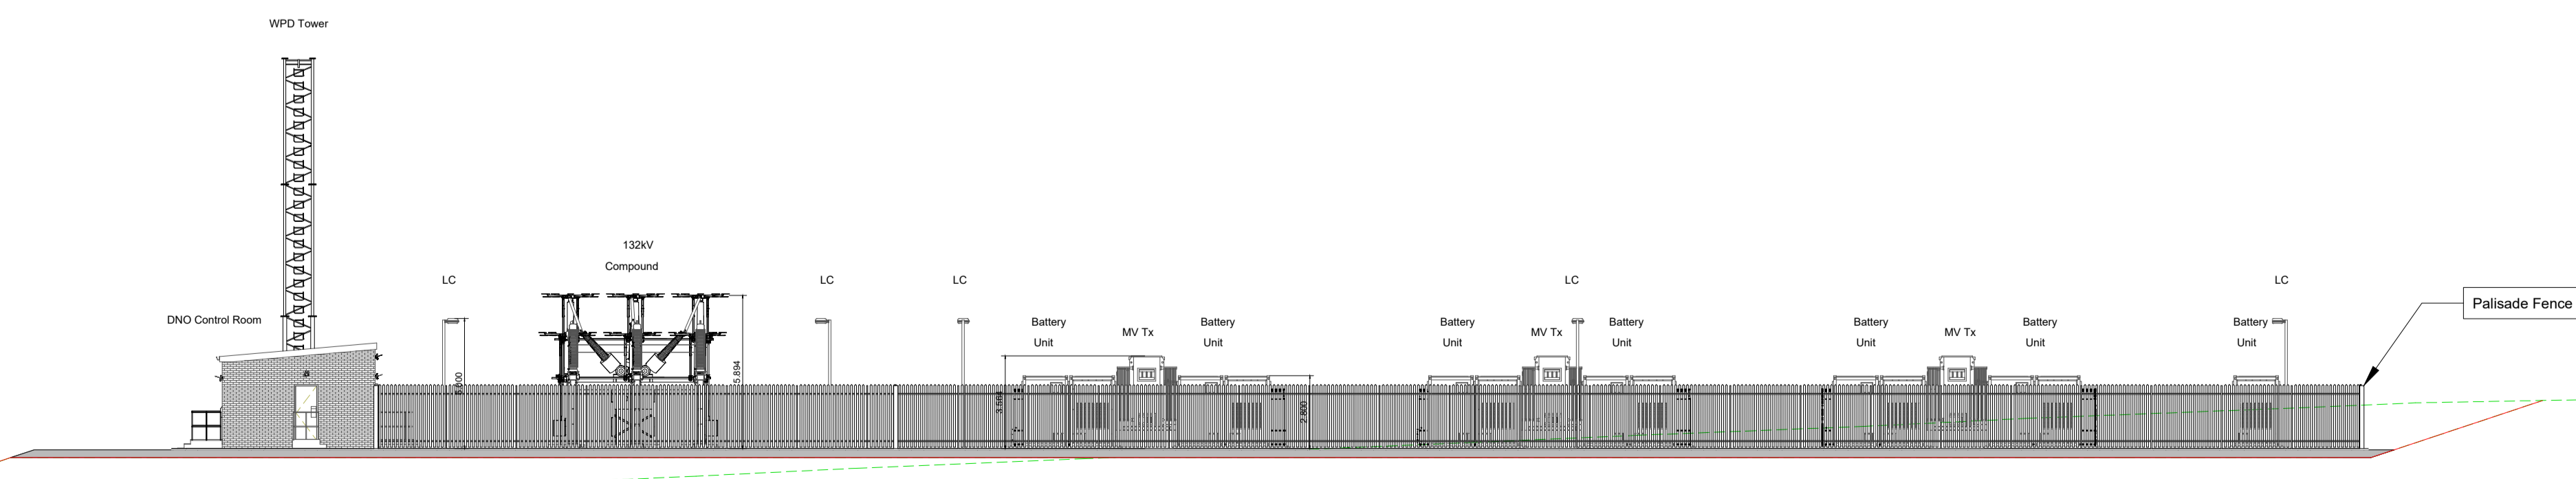


4 EAST VIEW ELEVATION
Scale : 1:200 @ A1 1:400 @ A3

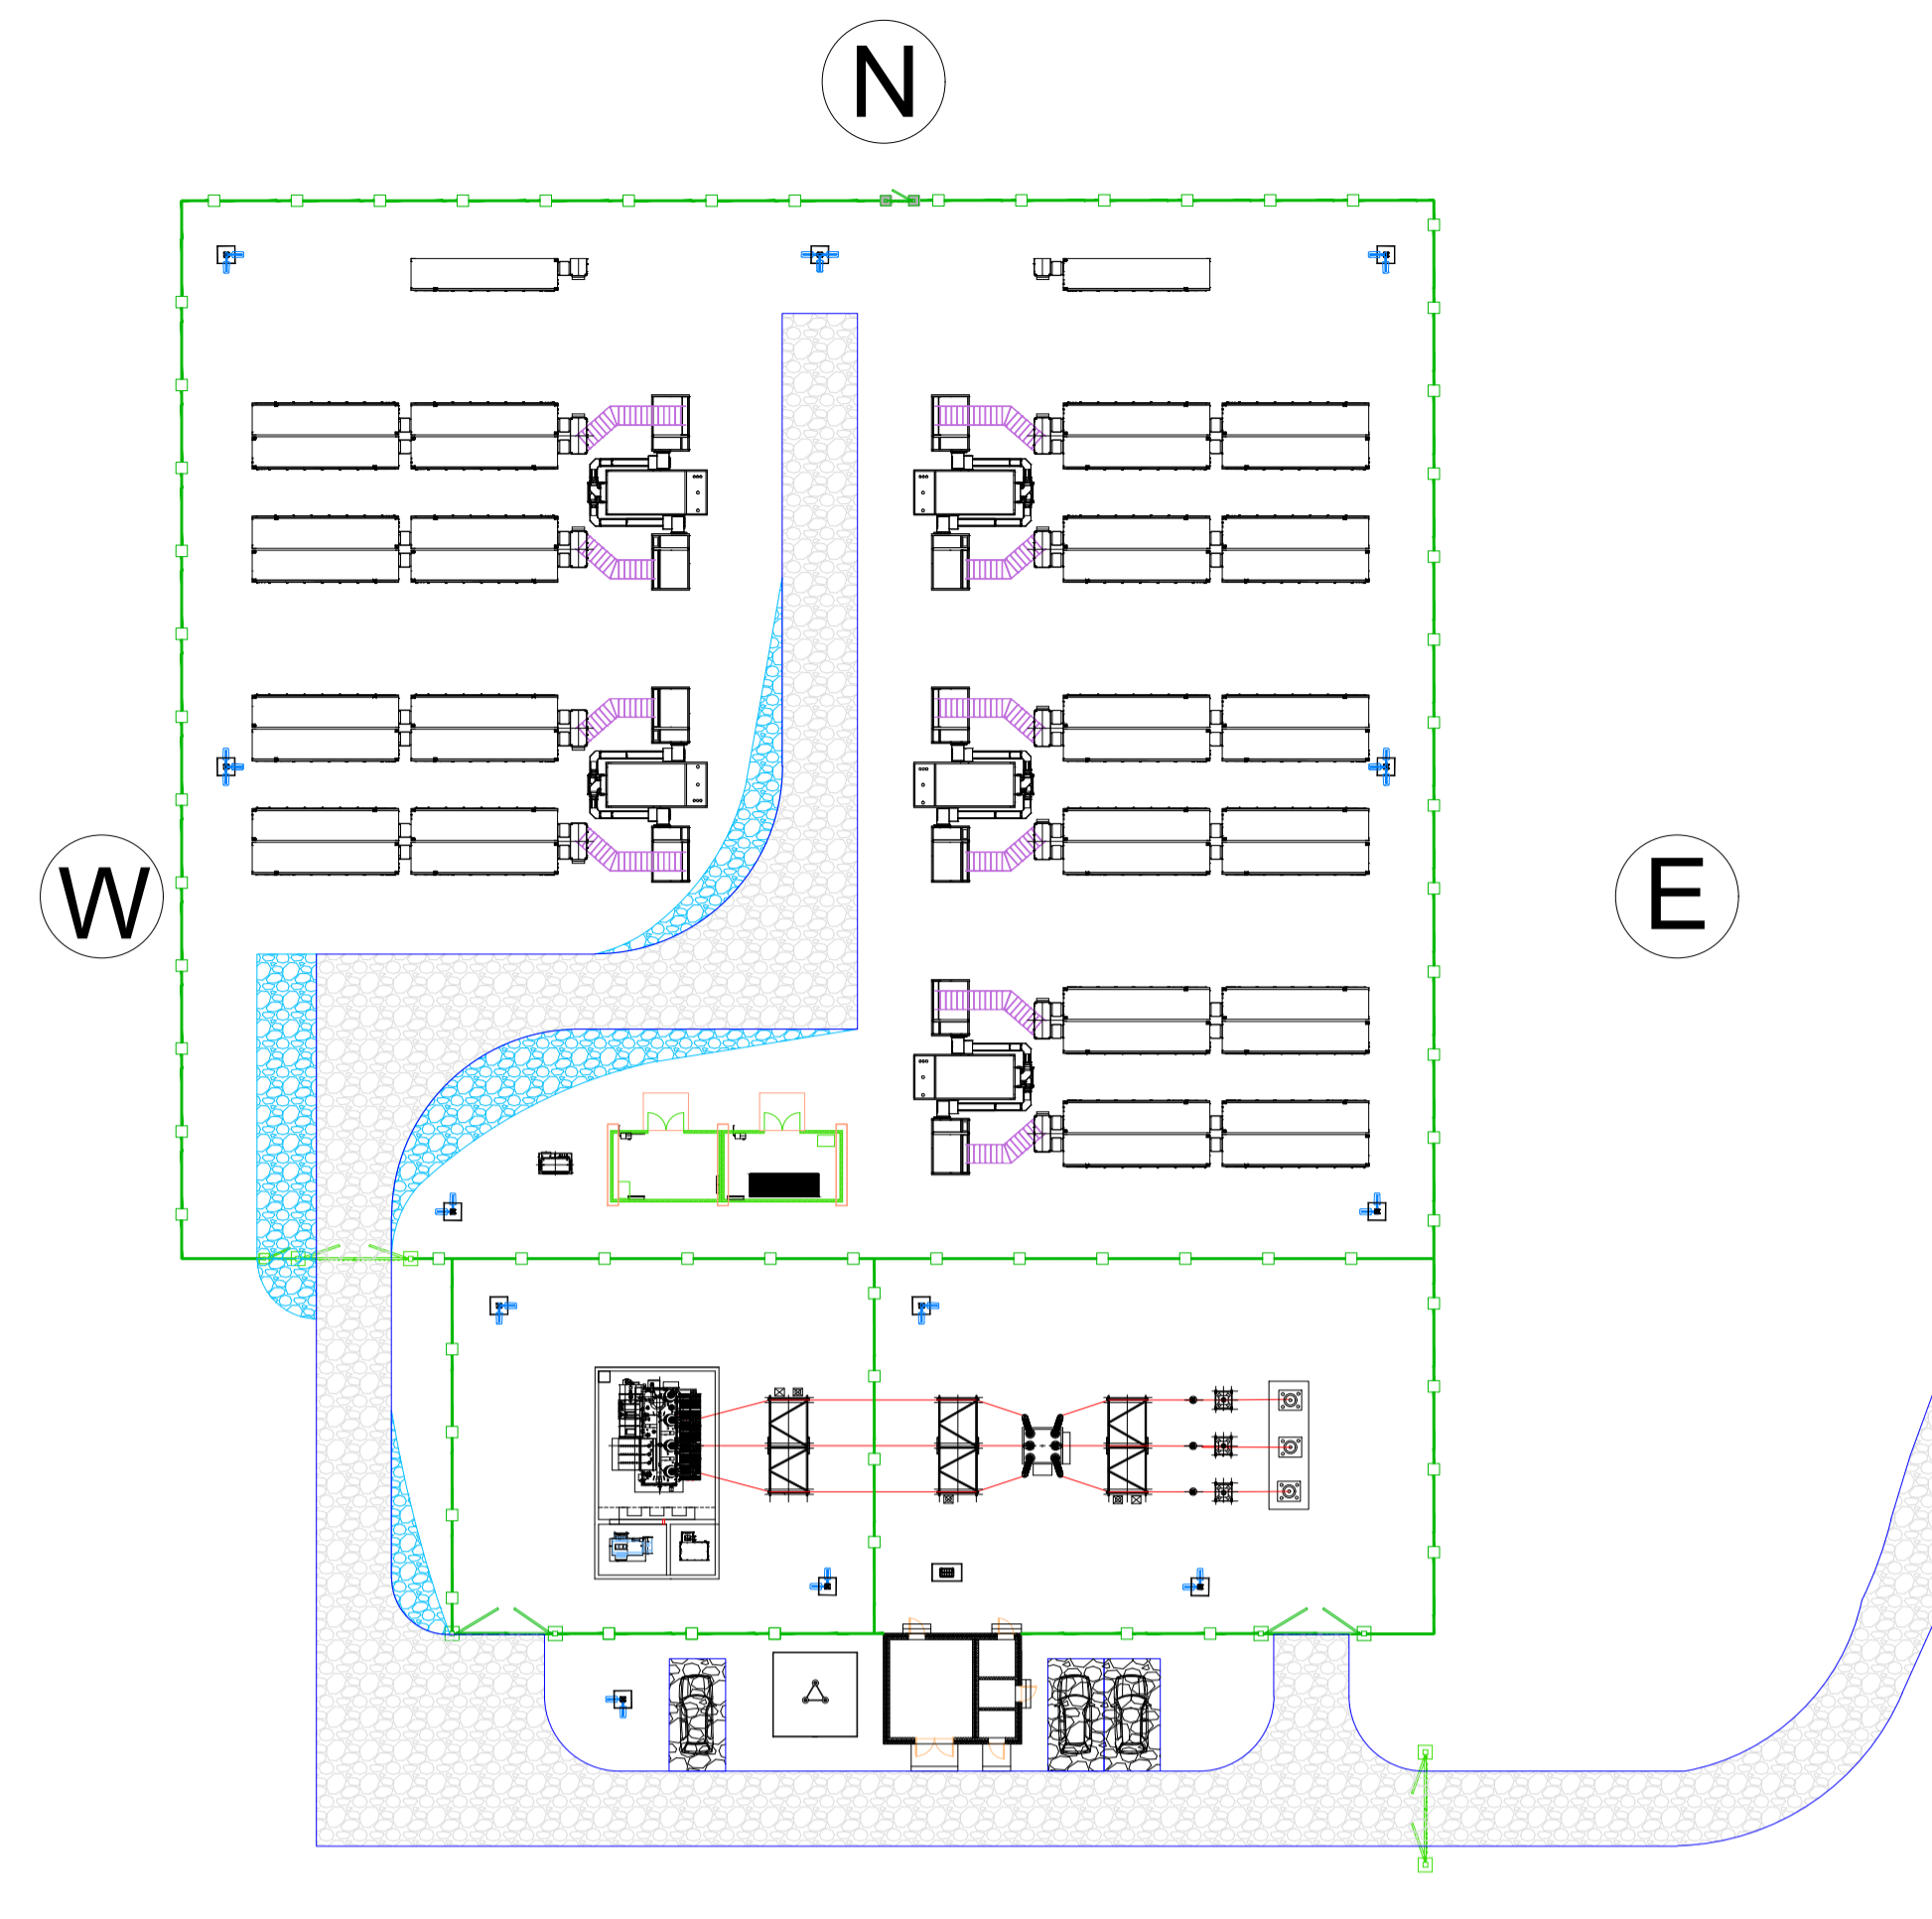

5 SITE PLAN
Scale : 1:400 @ A1 1:800 @ A3

- LEGEND :**
- = PROPOSED FINISHED LEVEL
 - = EXISTING GROUND LEVEL
 - LC = LIGHTING COLUMN

Site Address : Gowerton Solar PV & BESS,
Swansea Road, Goreinon,
Swansea, South Wales
Site Postcode: SA4 4LE

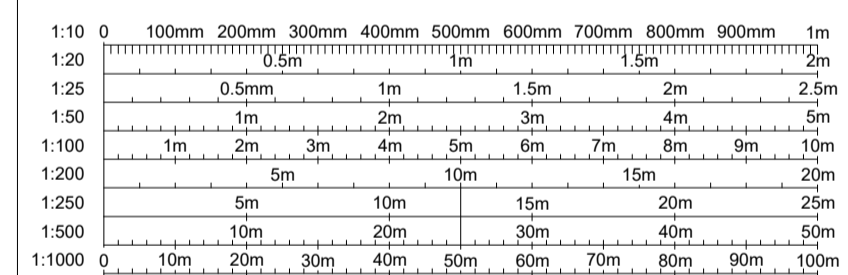

| Issue | Date | Purpose of Issue | Drawn | Checked |
|-------|------------|---|-------|---------|
| 4.0 | 27.11.2023 | Site Elevations and lighting column Amended | SF | SF |
| 3.0 | 23.11.2023 | Site Elevations and lighting column Amended | SR | SF |
| 2.0 | 03.11.2023 | Site Elevations Amended | SR | SF |
| 1.0 | 09.10.2023 | For Information | SR | SF |



Suite 5, Exchange Station, Tithebarn St, Liverpool, L2 2QP

Client:
Low Carbon Alliance

Drawing Title:
Site Elevation

| | | | |
|---------------------------------------|---------------------|-------------------------|---------------------|
| Drawn: SR | Date: 09.10.2023 | Checked: SF | Date: 09.10.2023 |
| Project Title: Gowerton | | Scale: As Shown @ A1 | |
| Job Ref: SC PJ 55 02 | | Page Number: 1 of 1 | |
| Drawing Number: SC PJ 55 02-150-22 | | Issue 4.0 | |

