



SECTION 1-1 - LONGSECTION  
SCALE: H 1:250,V 1:250. DATUM: 35.000

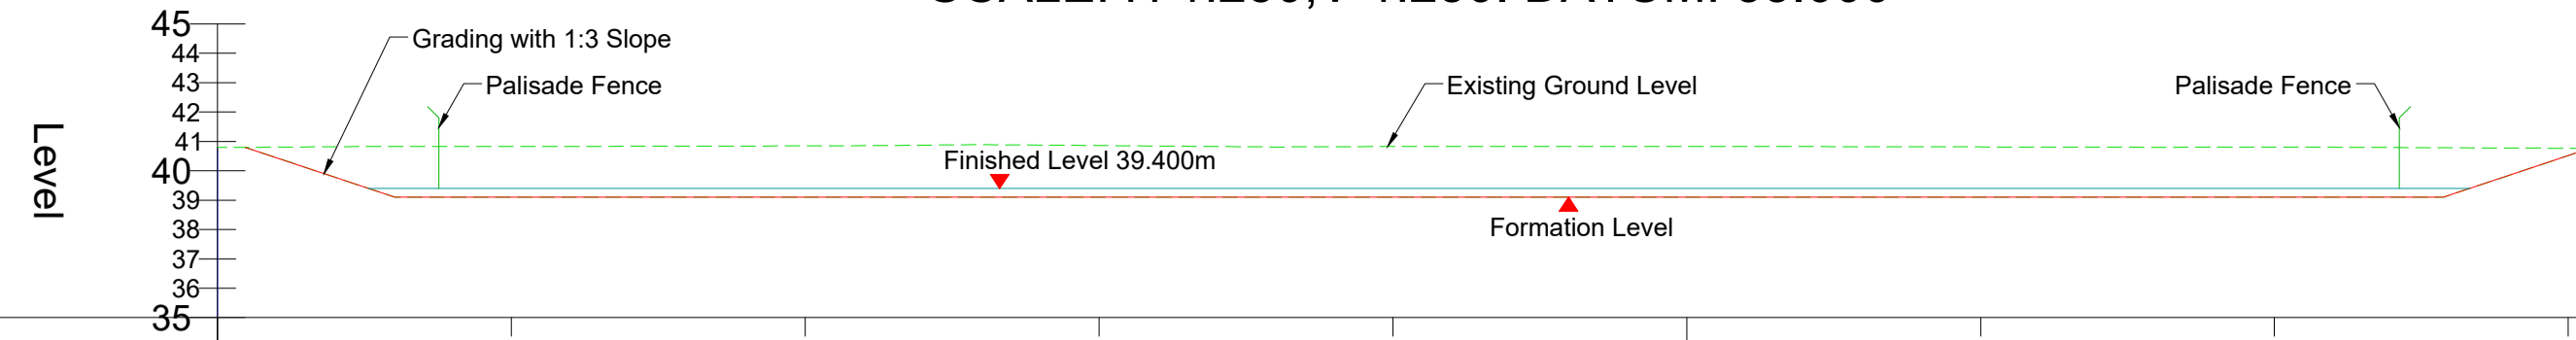


Existing Levels	40.827	40.844	40.855	40.824	40.828	40.810	40.803	40.763
Proposed Levels (Formation)	39.100	39.100	39.100	39.100	39.100	39.100	39.100	40.515
Level Difference	-1.727	-1.744	-1.755	-1.724	-1.728	-1.710	-1.703	-0.248

SECTION 2-2 - LONGSECTION  
SCALE: H 1:250,V 1:250. DATUM: 35.000

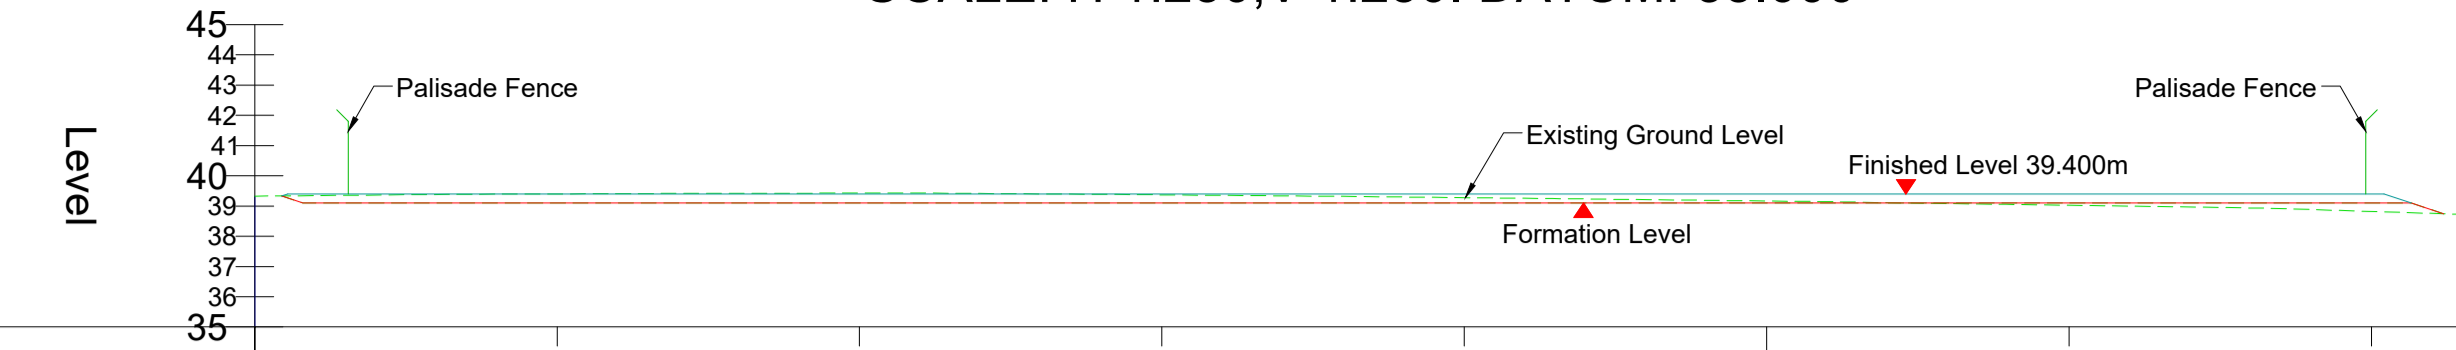


Existing Levels	39.400	39.426	39.370	39.276	39.165	39.024	38.819
Proposed Levels (Formation)	39.100	39.100	39.100	39.100	39.100	39.100	39.100
Level Difference	-0.300	-0.326	-0.270	-0.176	-0.065	0.076	0.281

SECTION 3-3 - LONGSECTION  
SCALE: H 1:250,V 1:250. DATUM: 35.000

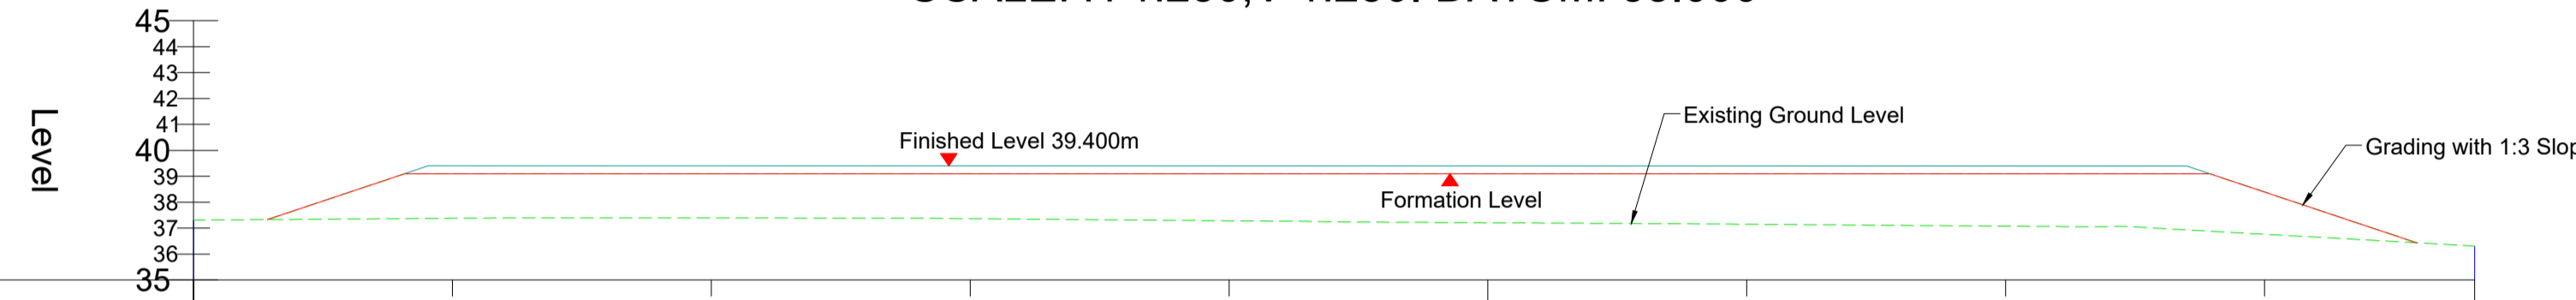


Existing Levels	37.378	37.391	37.364	37.284	37.209	37.150	37.076	36.764
Proposed Levels (Formation)	39.100	39.100	39.100	39.100	39.100	39.100	39.100	38.395
Level Difference	1.722	1.709	1.736	1.816	1.891	1.950	2.024	1.631

SECTION 4-4 - LONGSECTION  
SCALE: H 1:250,V 1:250. DATUM: 35.000

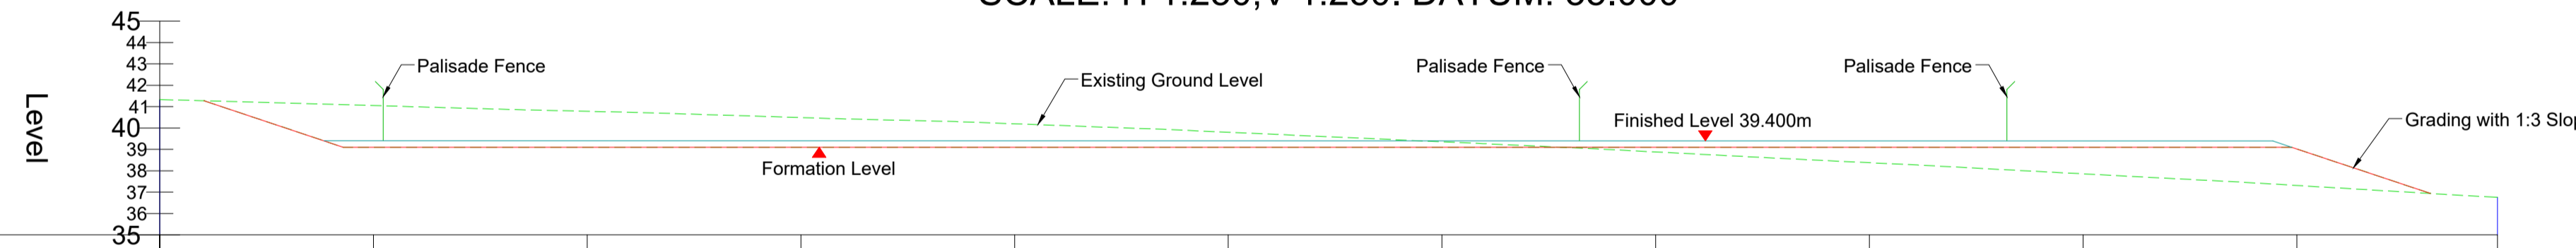

Existing Levels	41.049	40.780	40.487	40.196	39.800	39.363	38.878	38.375	37.853	37.309
Proposed Levels (Formation)	39.100	39.100	39.100	39.100	39.100	39.100	39.100	39.100	39.100	39.020
Level Difference	-1.949	-1.680	-1.387	-1.096	-0.700	-0.263	0.222	0.725	1.247	1.711


SECTION 5-5 - LONGSECTION  
SCALE: H 1:250,V 1:250. DATUM: 35.000

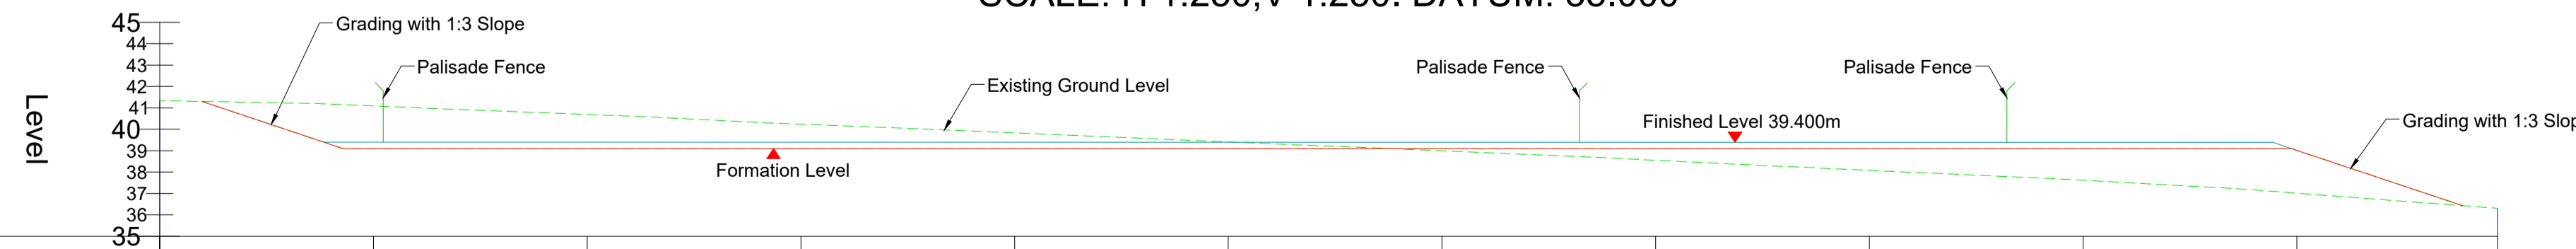

Existing Levels	41.093	40.695	40.242	39.835	39.413	38.994	38.554	38.083	37.621	37.016
Proposed Levels (Formation)	39.100	39.100	39.100	39.100	39.100	39.100	39.100	39.100	39.100	39.020
Level Difference	-1.993	-1.595	-1.142	-0.735	-0.313	0.106	0.546	1.017	1.479	2.004

- LEGEND :**
- = PROPOSED FORMATION LEVEL
  - = PROPOSED FINISHED LEVEL
  - - - = EXISTING GROUND LEVEL

Site Address : Gowerton Solar PV & BESS,  
Swansea Road, Goreinon,  
Swansea, South Wales  
Site Postcode: SA4 4LE

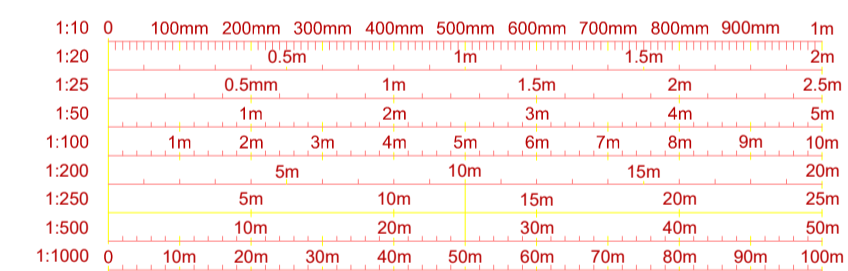

Issue	Date	Purpose of Issue	Drawn	Checked
4.0	24.11.2023	Levels amended	SF	SF
3.0	23.11.2023	Amended as per revised site plan	SR	SF
2.0	29.10.2023	Amended as per comments	SR	SF
1.0	02.10.2023	For Information	SR	SF



Suite 5, Exchange Station, Tithebarn St, Liverpool, L2 2QP

Client:  
Low Carbon Alliance

Drawing Title:  
Proposed Site Sections

Drawn: SF Date: 02.10.2023 Checked: SF Date: 02.10.2023

Project Title:  
Gowerton

Job Ref: SC PJ 55 02 Scale: As Shown @ A1

Drawing Number: SC PJ 55 02-150-19 Page Number: 1 of 1 Issue: 4.0

Reference	
Sheet Number	Sheet Name
SC PJ 55 02-150-18	Proposed Site Levels
SC PJ 55 02-150-19	Proposed Site Sections

