




1 Plan View
1 : 50

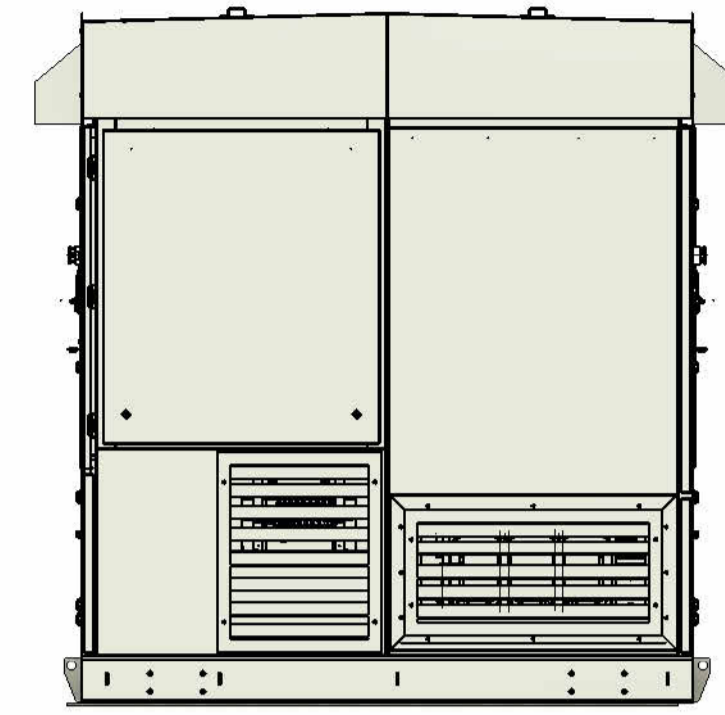

2 Left Elevation
1 : 50

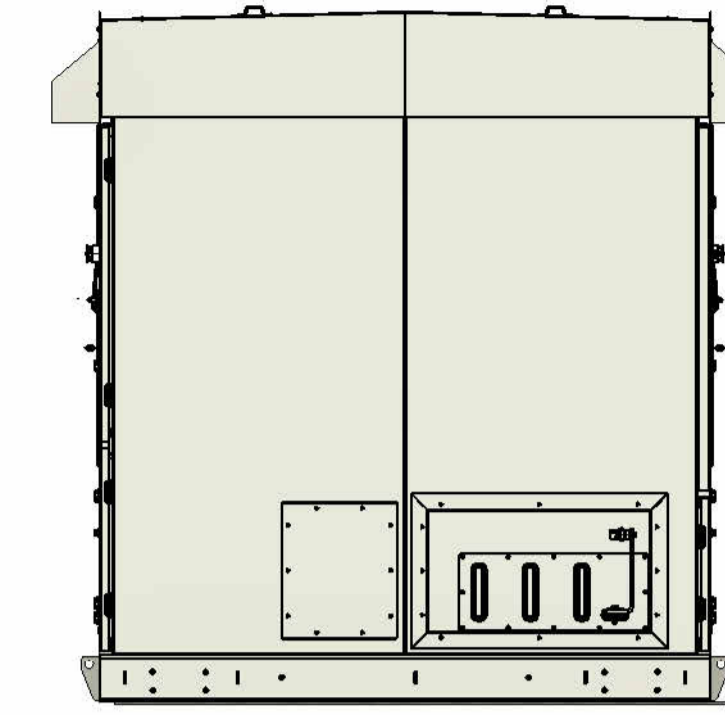


3 Right Elevation
1 : 50

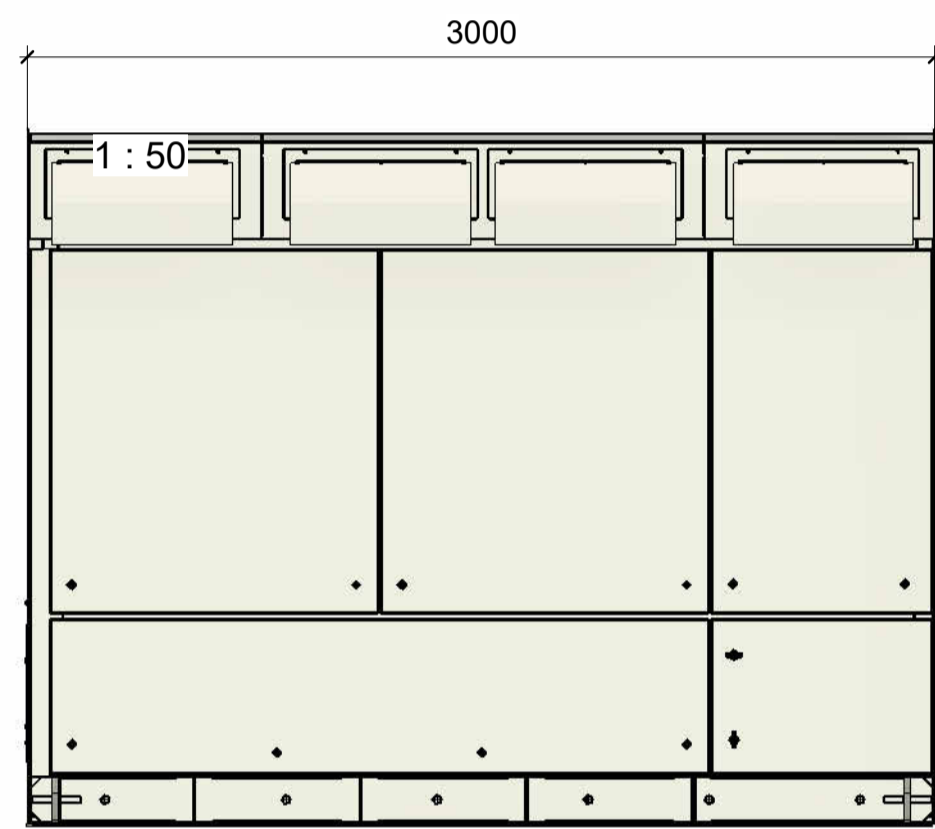

4 Front Elevation
1 : 50



5 Rear Elevation
1 : 50

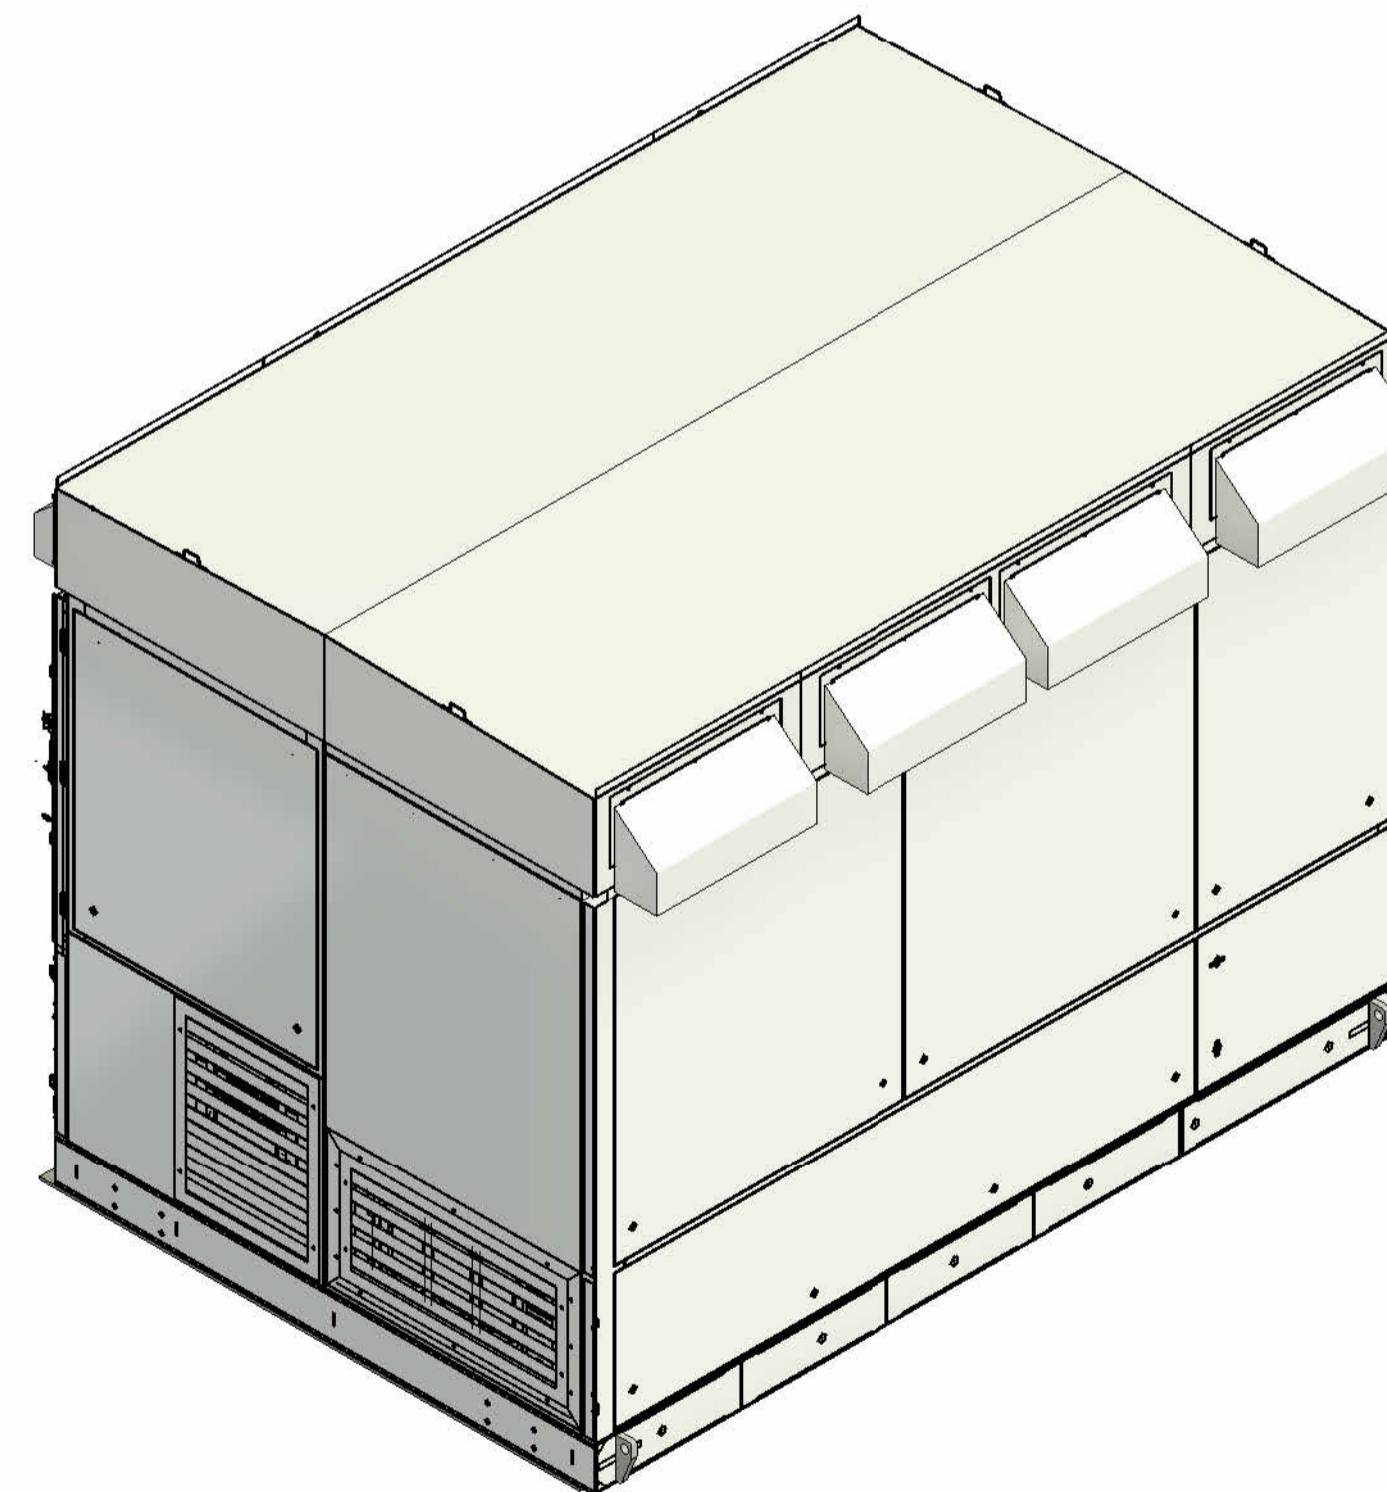

6 3D View

NOTES:

O	Original	AJ	03.08.23
REV:	DESCRIPTION:	ISS BY:	DATE:

Revision Schedule

Status : **FOR PLANNING**



Suite 5, Exchange Station, Tithebarn St, Liverpool, L2 2QP

THIS DRAWING IS CONFIDENTIAL & THE COPYRIGHT OF SUCCESS CONNECTIONS. IT MUST NOT BE COPIED OR PASSED TO A THIRD PARTY WITHOUT WRITTEN CONSENT.

Project Number: **SC PJ 55 02**

Client Name: **Low Carbon Alliance**

Project Title: **Parc Solar Caenewydd**

Drawing Name: **PCS Plan & Elevations**

DRAWN	AJ	CHECKED	AJ	APPROVED	AJ	SCALE (@ A1)	SHEET No.
							1 of 1

Drawing Number: **SC PJ 55 02-150-16**

REVISION **0**