




1 BOP & 132kV Compound Fencing Plan
Scale: 1:100 @A1 1:200@A3

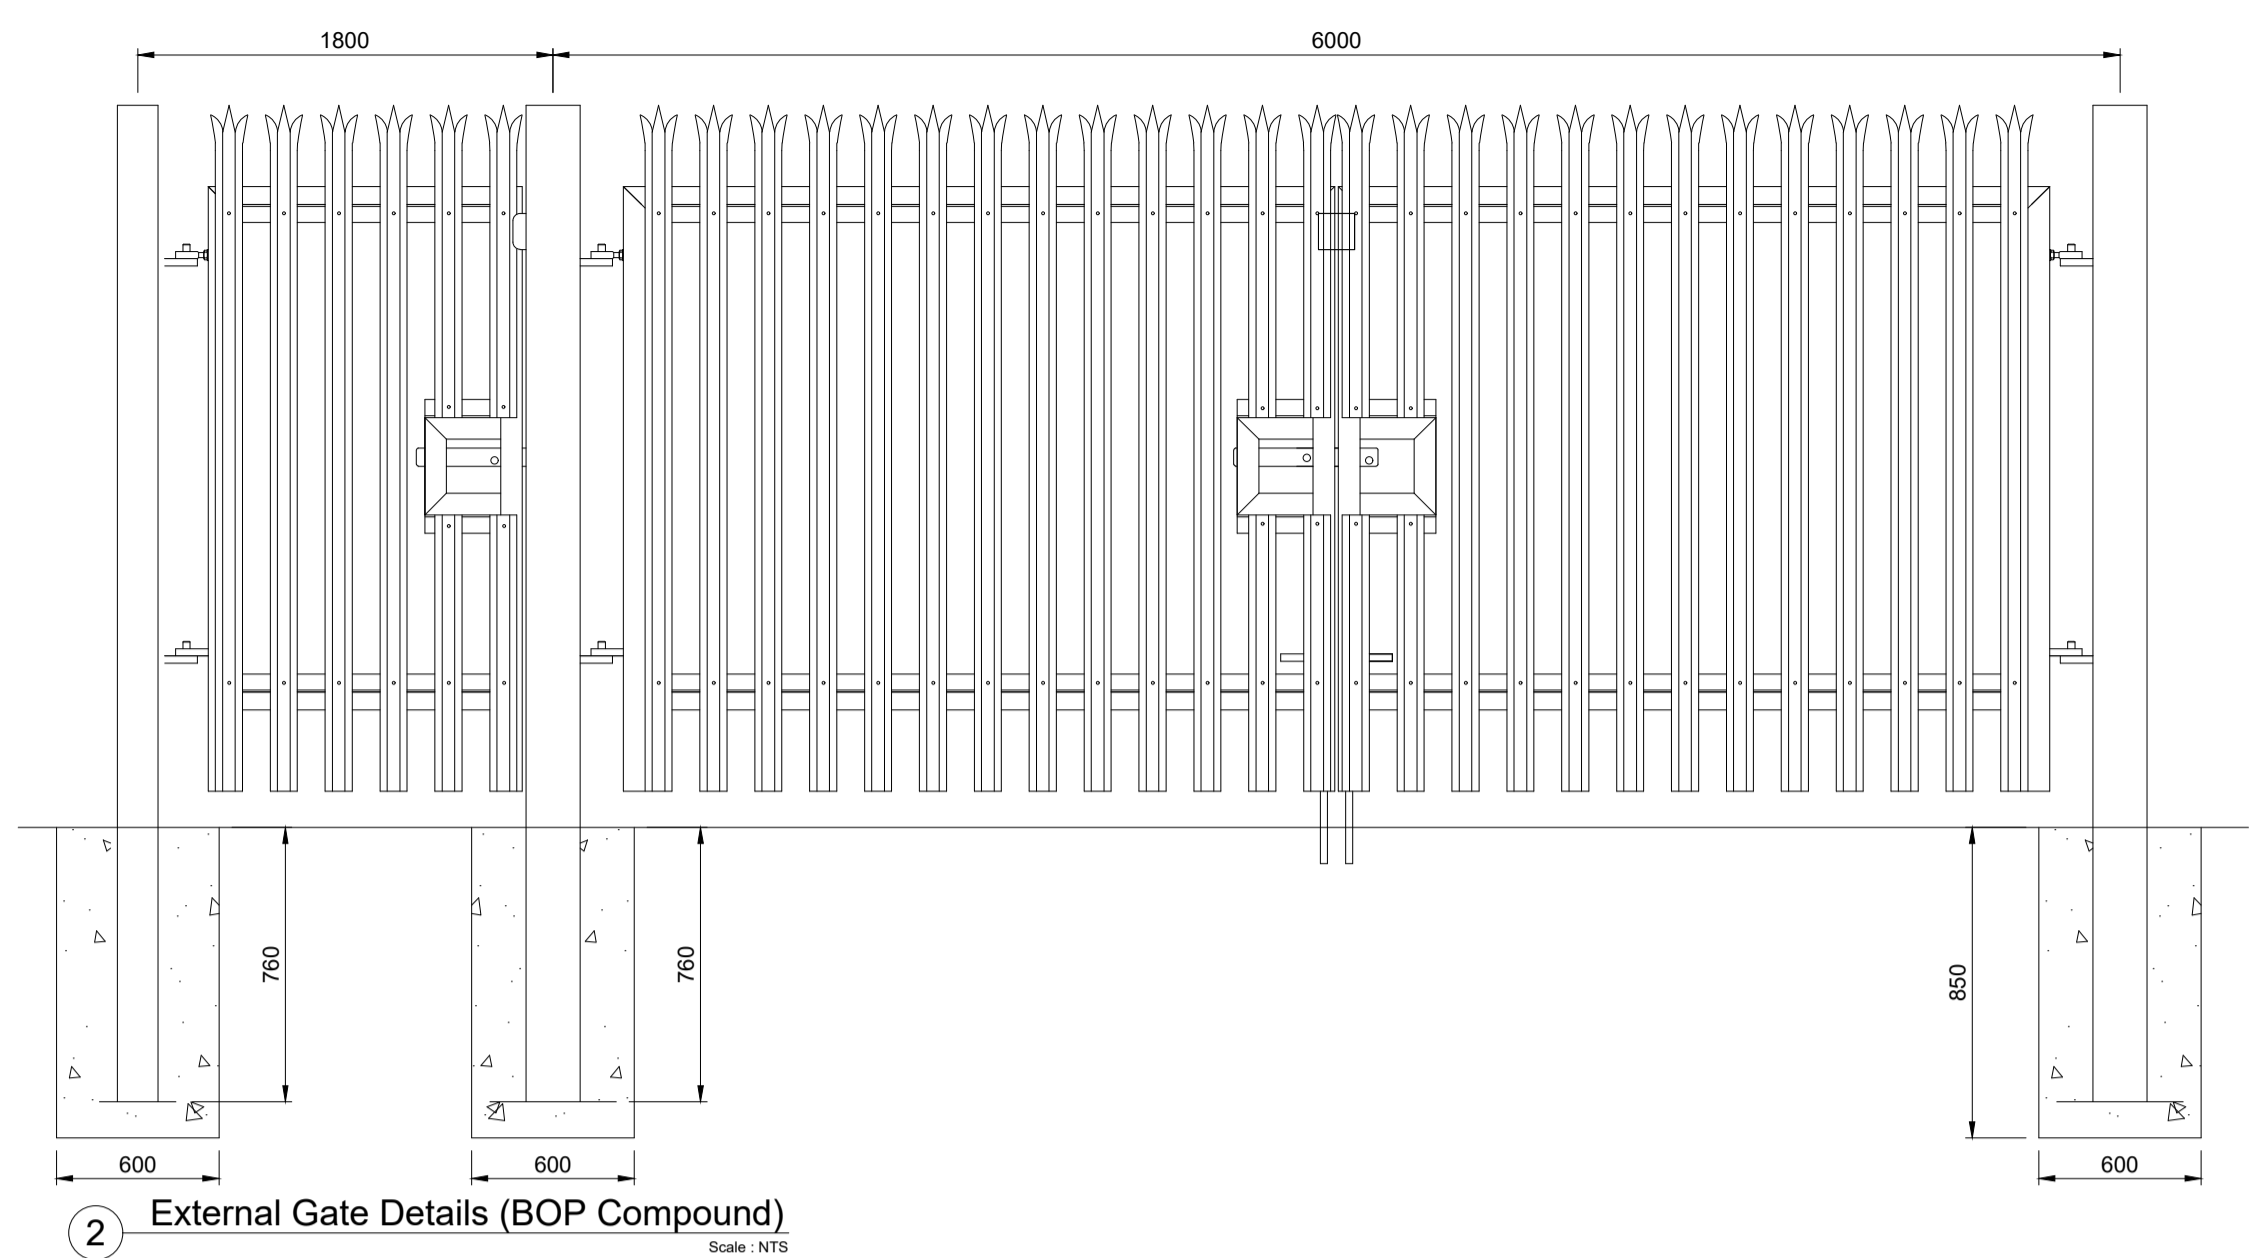


2 External Gate Details (BOP Compound)
Scale: NTS

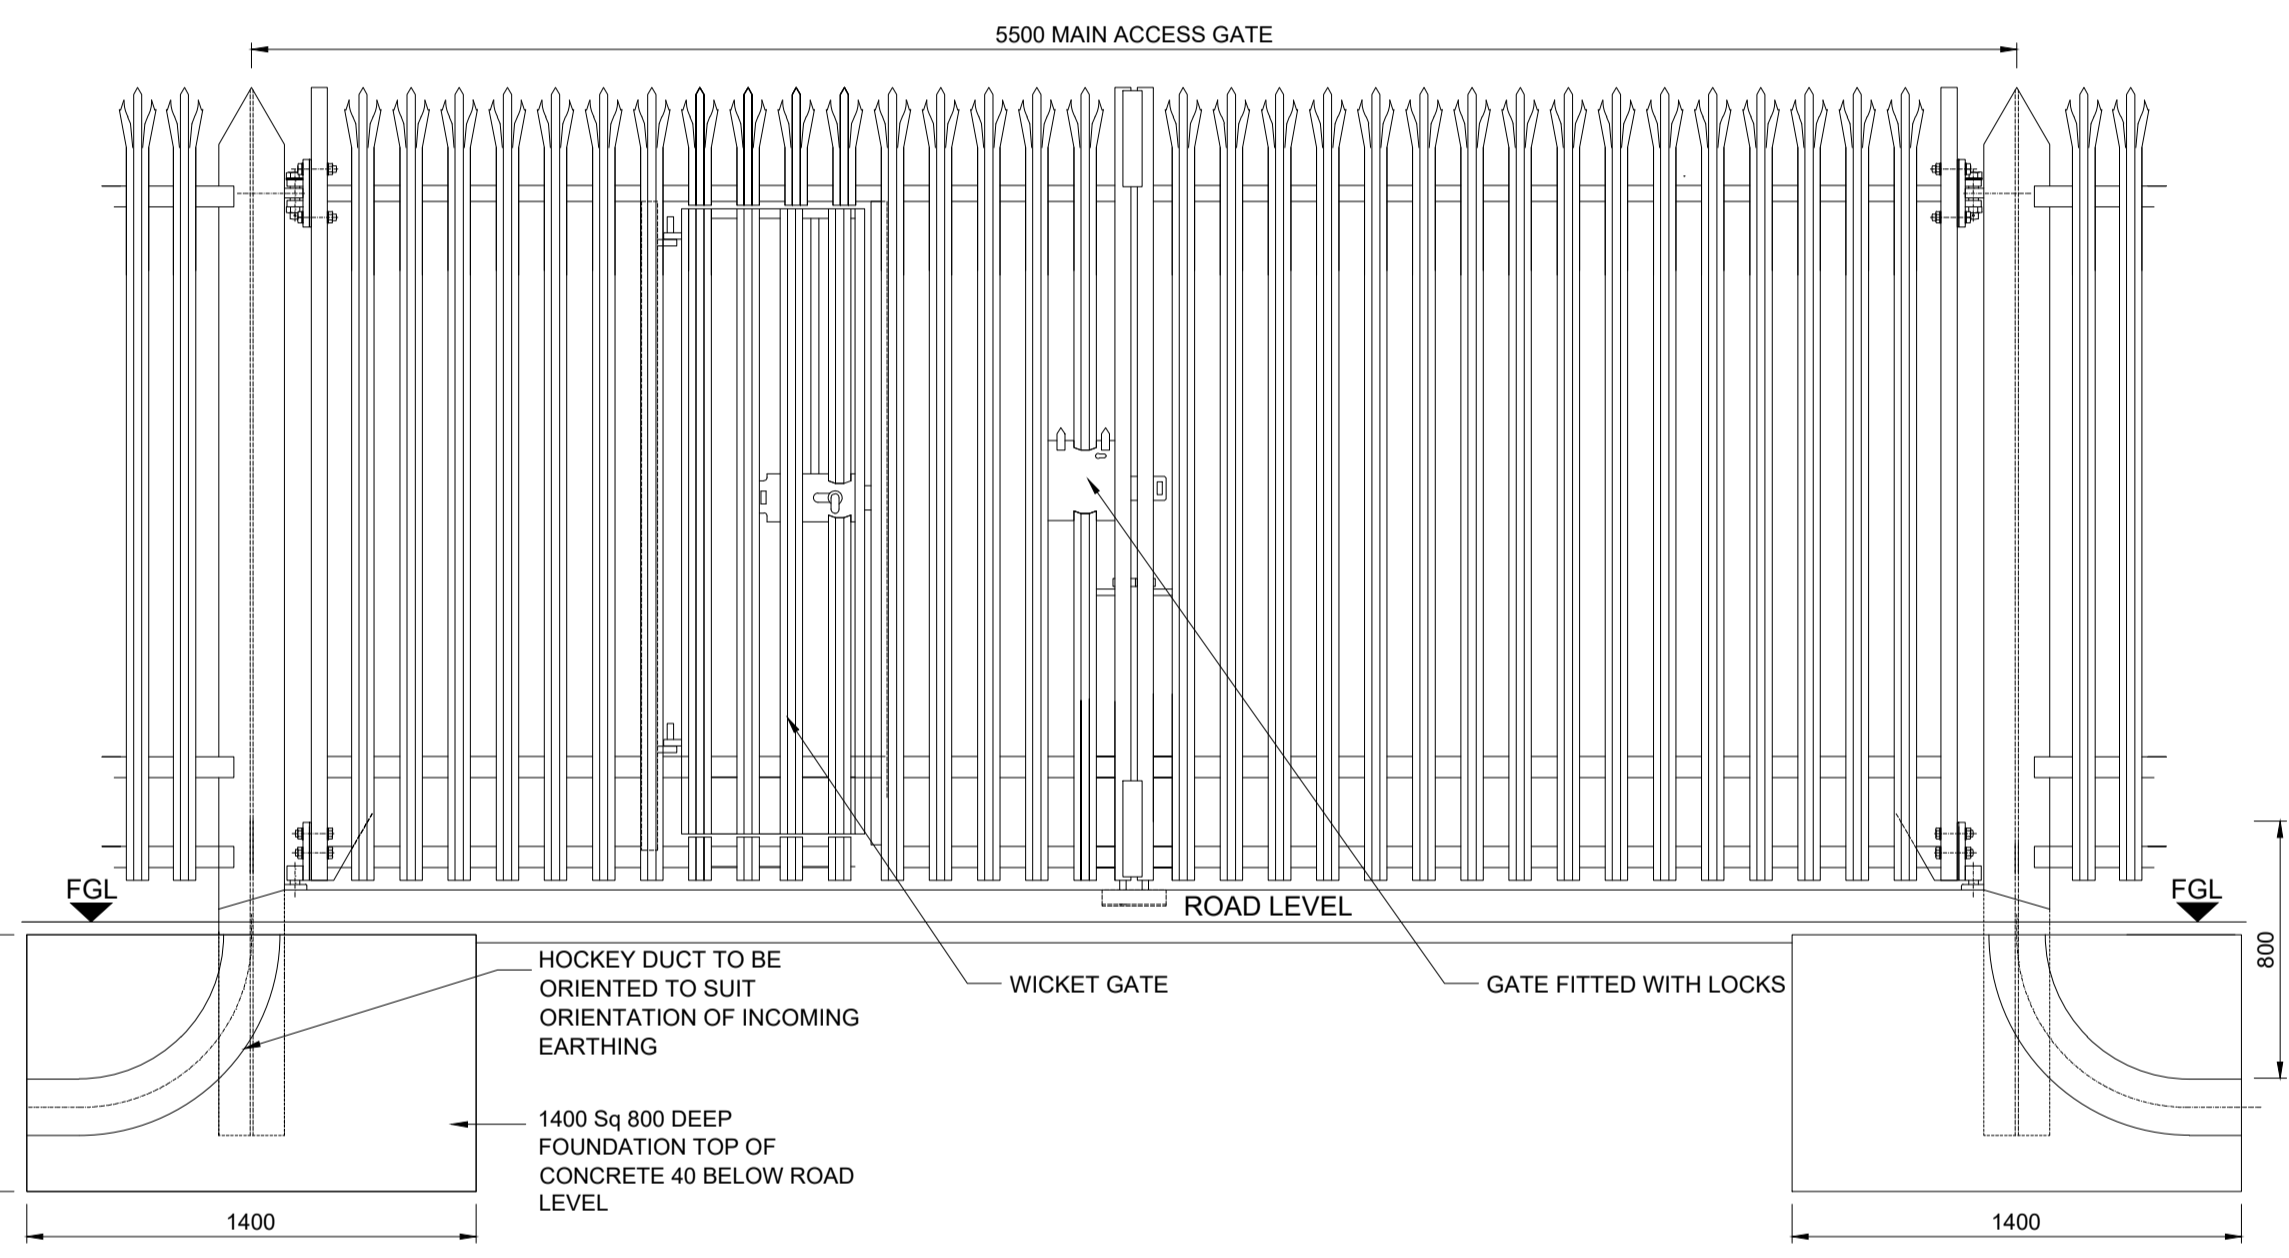

3 External Gate Details (132kV Compound)
Scale: NTS

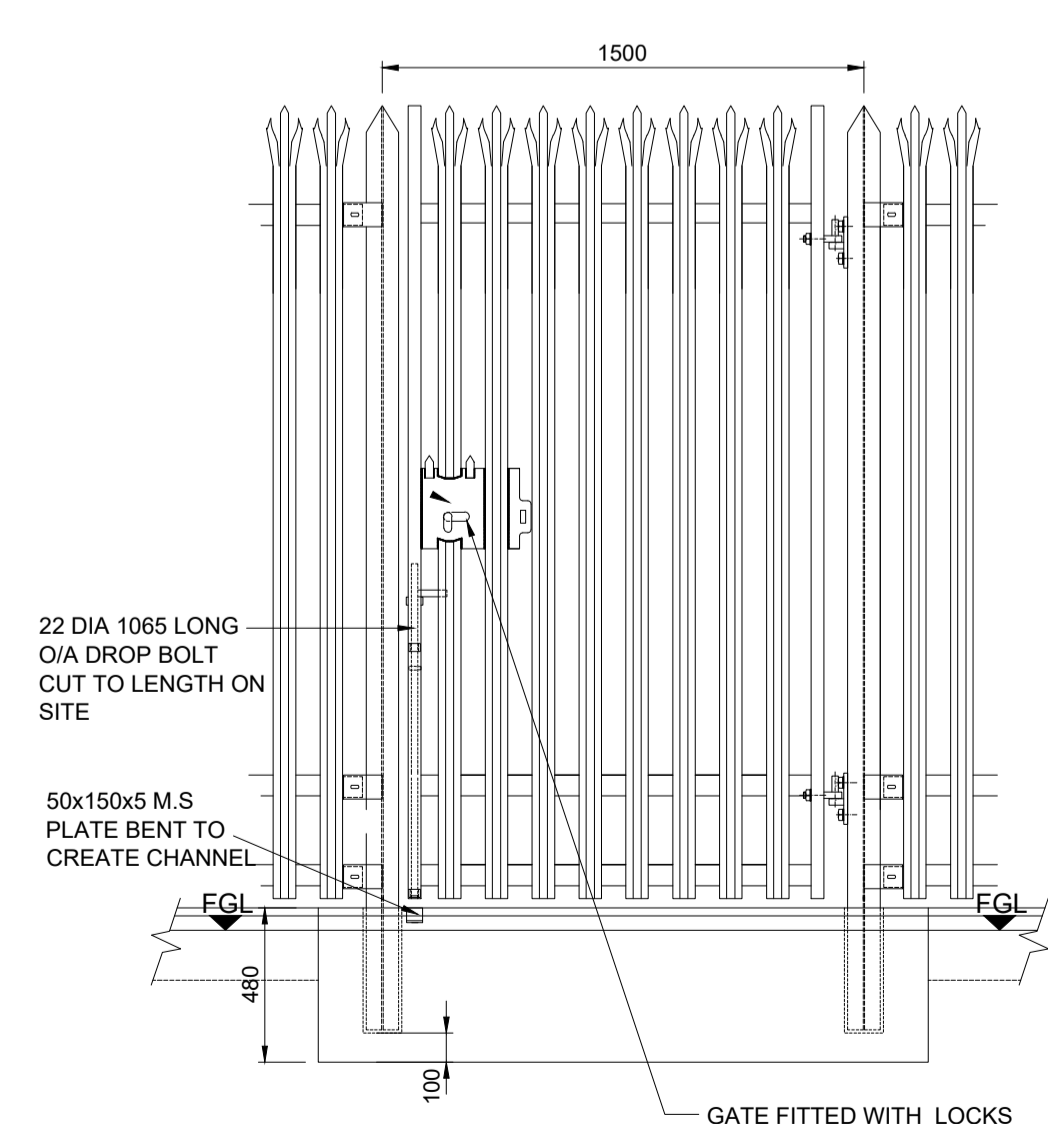

4 Pedestrian / Emergency Gate Details
Scale: NTS

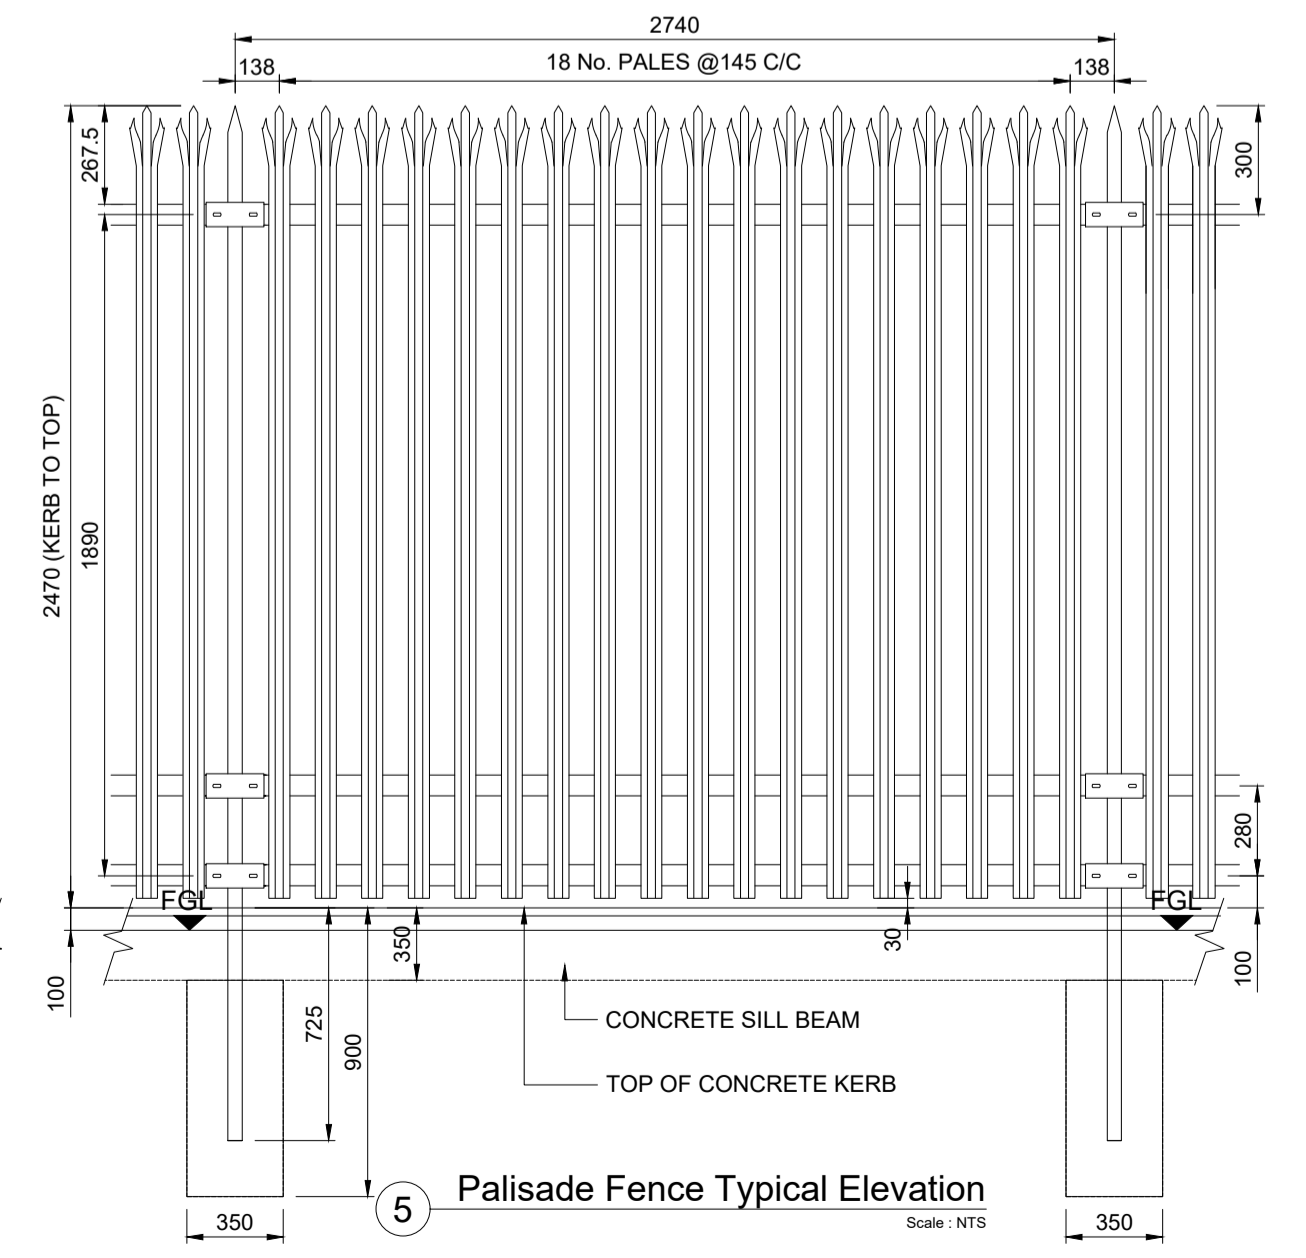


5 Palisade Fence Typical Elevation
Scale: NTS

Legend

- 2.4m High Palisade Fence
- CCTV/Lighting Column

Site Address : Gowerton Solar PV & BESS,
Swansea Road, Goreinon,
Swansea, South Wales
Site Postcode: SA4 4LE

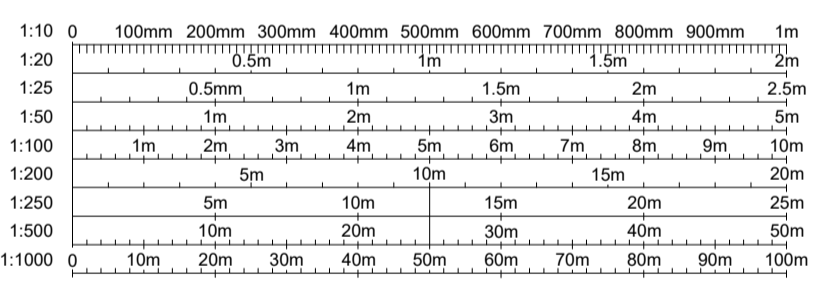

Issue	Date	Purpose of Issue	Drawn	Checked
2.0	29.11.2023	SITE FENCE AND COMPOUND AMENDED	SF	SF
1.0	08.09.2023	ORIGINAL	SF	SF



Suite 5, Exchange Station, Tithebarn St, Liverpool, L2 2QP

Client: Low Carbon Alliance

Drawing Title: BOP & 132kV Compound Fencing Details

Drawn: SF	Date: 08.09.2023	Checked: SF	Date: 08.09.2023
-----------	------------------	-------------	------------------

Project Title: Gowerton
Job Ref: SC PJ 55 02
Scale: As Shown @ A1

Drawing Number: SC PJ 55 02-150-20	Page Number: 1 of 1	Issue: 2.0
------------------------------------	---------------------	------------

