




Notes


1. If no comment is received against the submitted document within 10 working days from the date of issue, this will be deemed as being approved.

**THIS DRAWING IS NOT FOR CONSTRUCTION**


SIDE VIEW

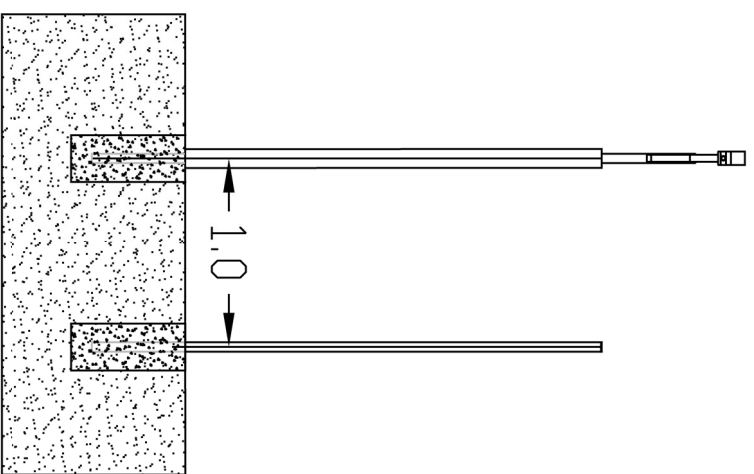

FRONT VIEW

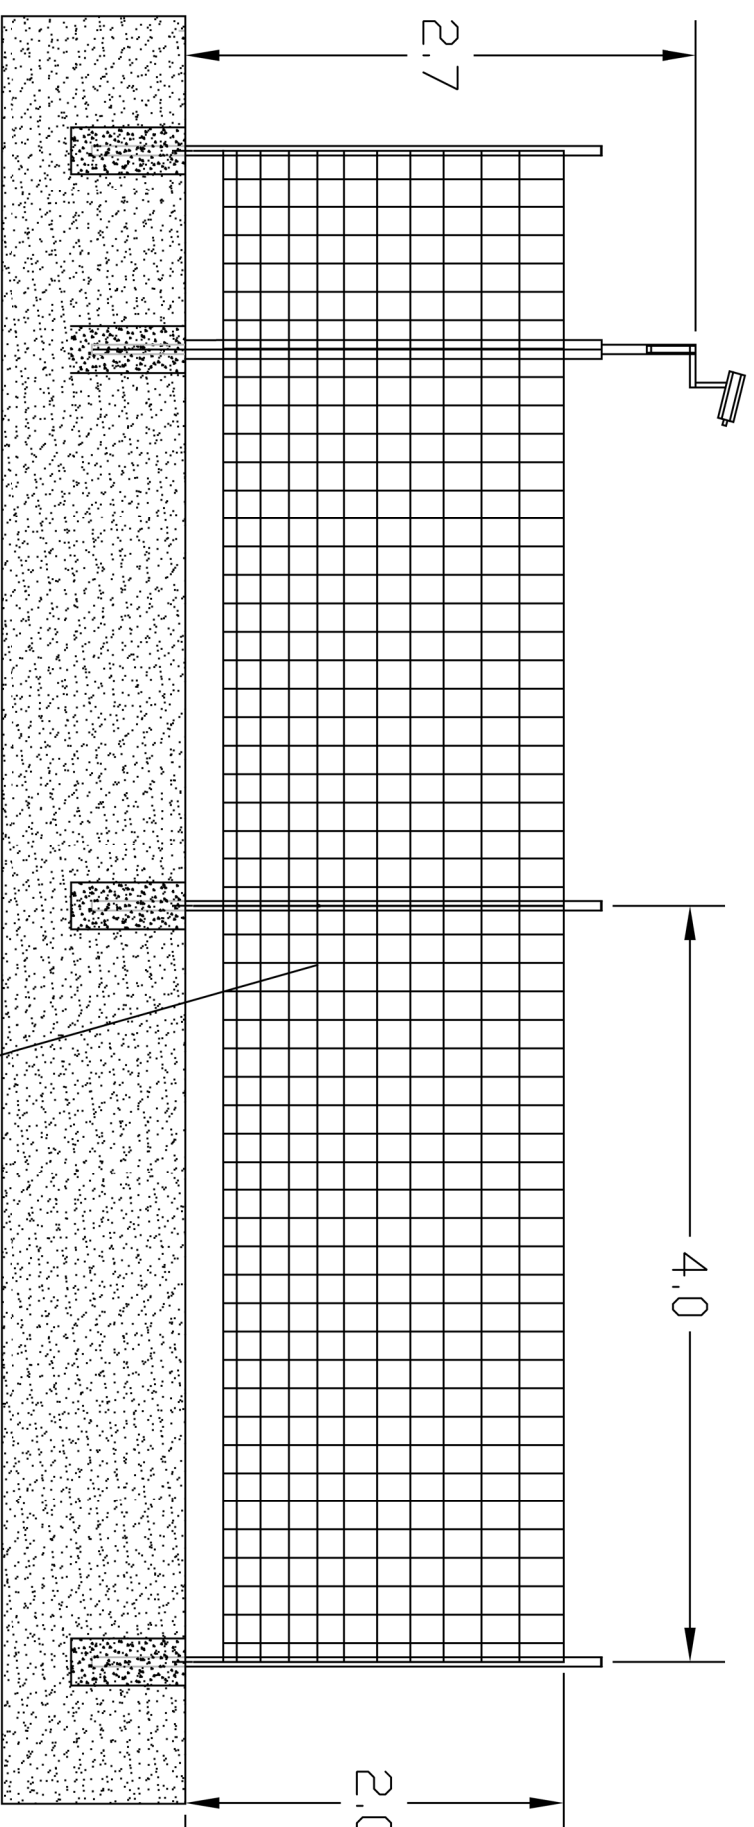

Metal Mesh galvanised

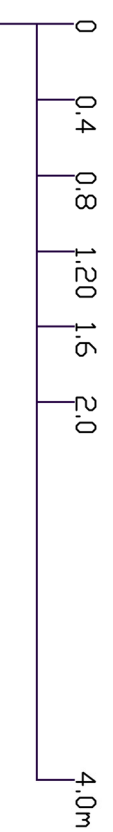

Drawn By	Checked By	REV	0
CD	CD		
MS/TP	Approved By		
Date	CD		
24.11.23			

<b>PROJECT</b>	Parc Solar Caenewydd
<b>TITLE</b>	Fence and CCTV Detail

<b>CLIENT</b>	Taiyo Power and Storage	
<b>STATUS</b>	Planning Application	
Sheet No	Sheet Title	Sheet Size
		A3
Scale	Drawing Number	
1:40	PSC 100 019	