




1 Plan View
1 : 10

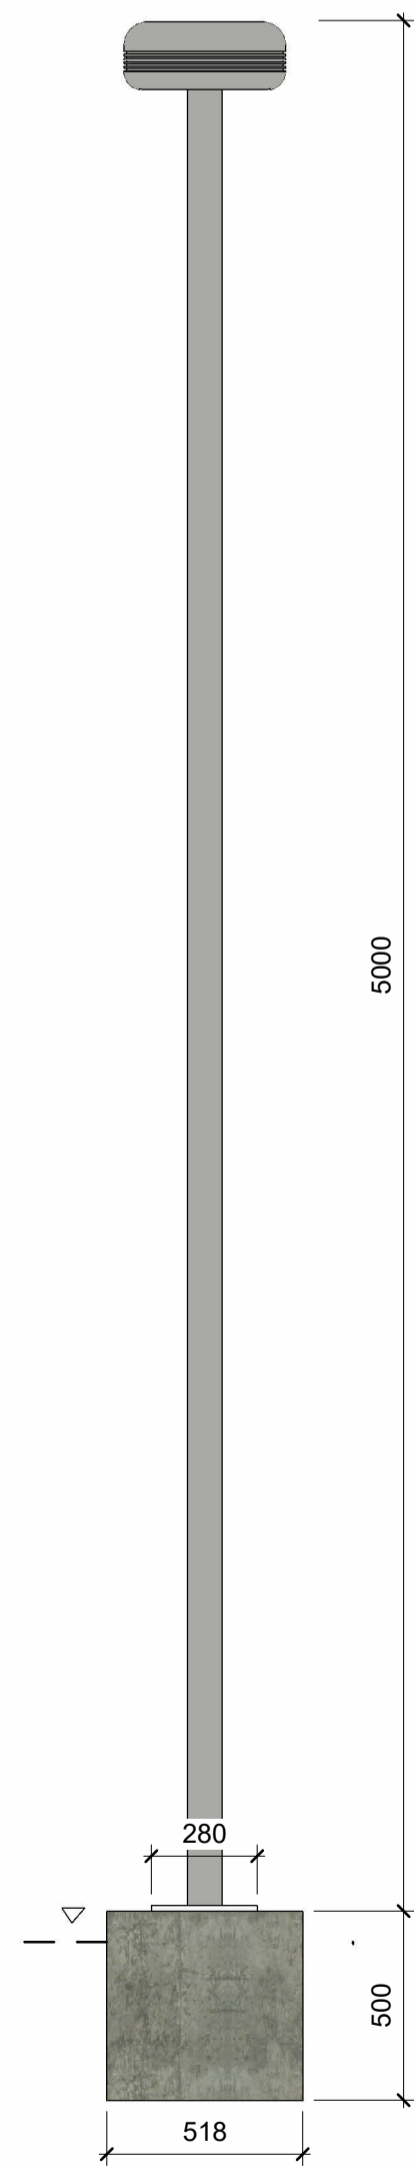

2 Front View
1 : 20

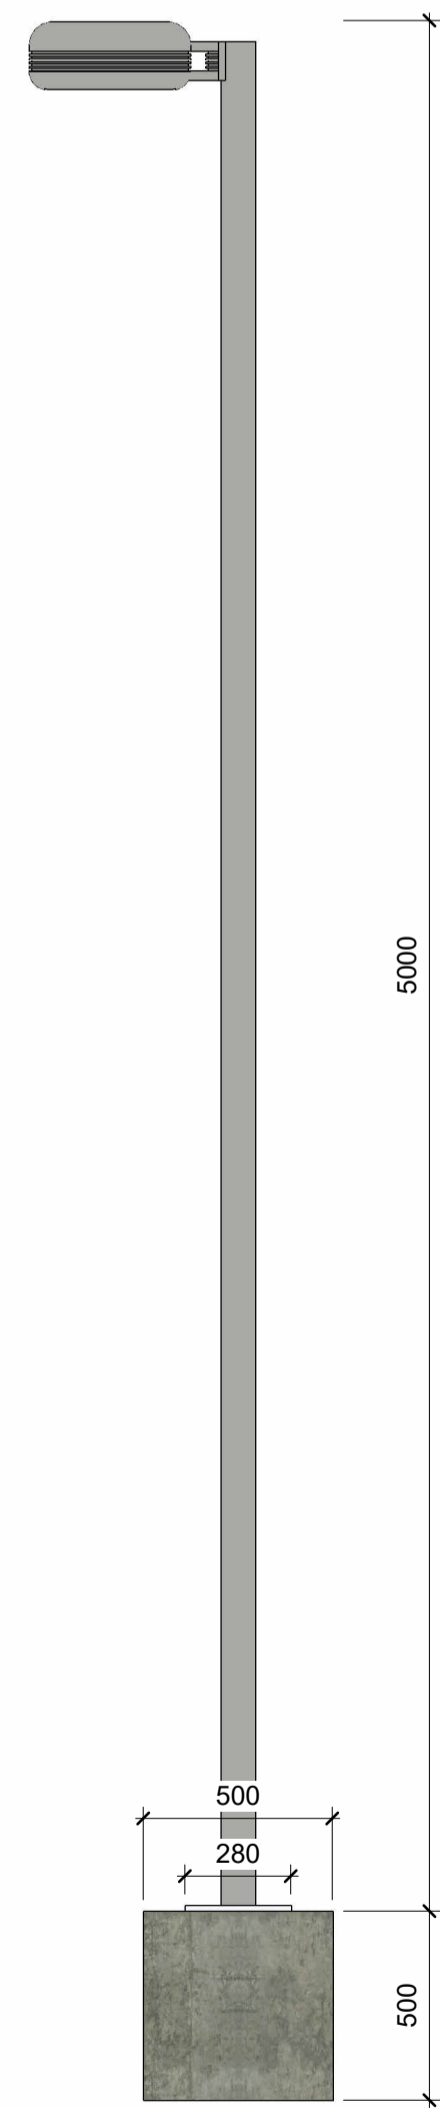

3 Side View
1 : 20

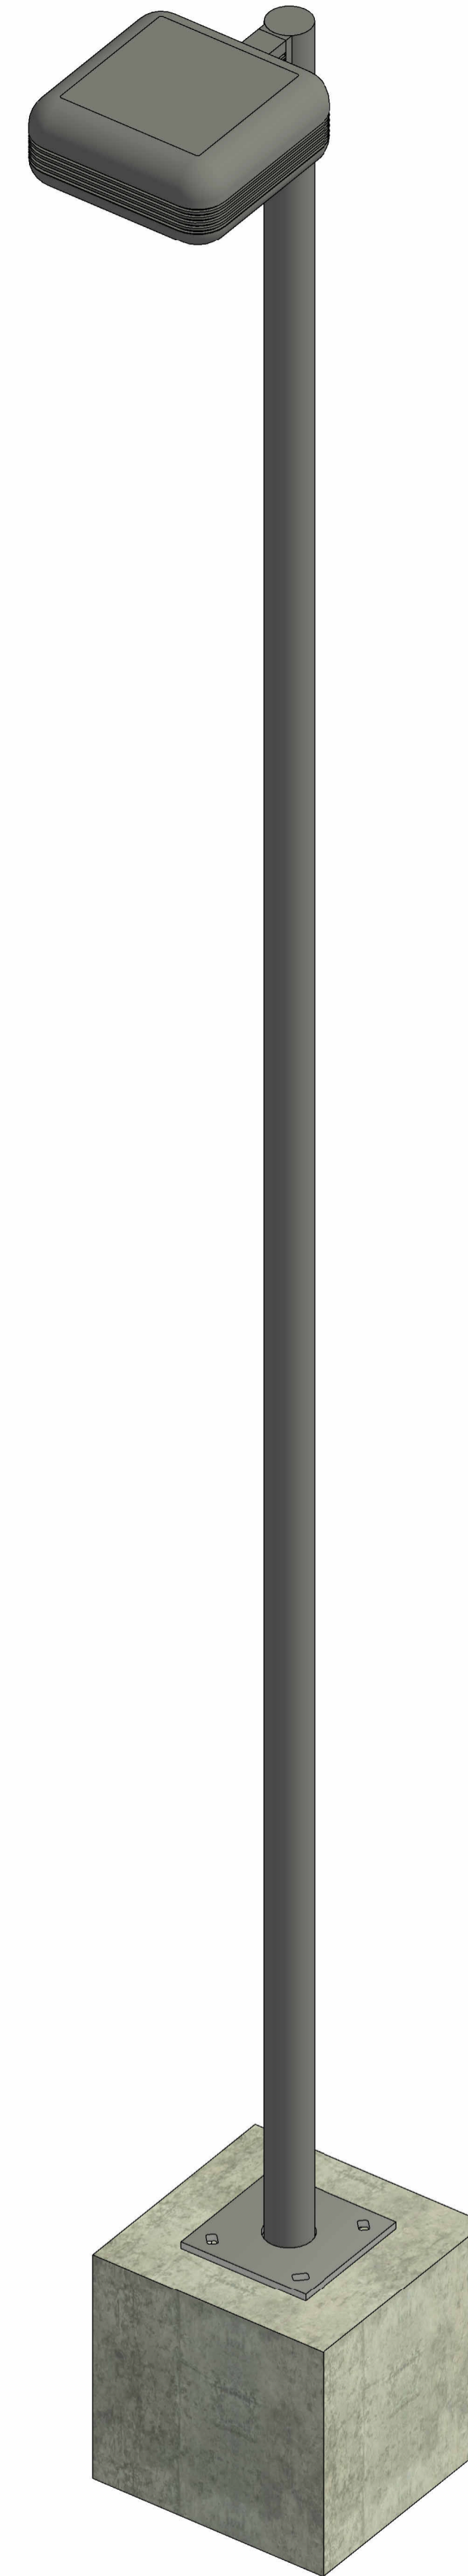

4 ISOMETRIC VIEW

NOTES:

O	Original	AJ	03.08.23
REV:	DESCRIPTION:	ISS BY:	DATE:

Revision Schedule

Status : **FOR PLANNING**



Suite 5, Exchange Station, Tithebarn St, Liverpool, L2 2QP

THIS DRAWING IS CONFIDENTIAL & THE COPYRIGHT OF SUCCESS CONNECTIONS. IT MUST NOT BE COPIED OR PASSED TO A THIRD PARTY WITHOUT WRITTEN CONSENT.

Project Number: **SC PJ 55 02**

Client Name: **Low Carbon Alliance**

Project Title: **Parc Solar Caenewydd**

Drawing Name: **Lighting Column Plan & Elevation**

DRAWN	AJ	CHECKED	AJ	APPROVED	AJ	SCALE (@ A1)	SHEET No.
						As indicated	1 of 1

Drawing Number: **SC PJ 55 02-150-11** REVISION **0**