



Low Carbon Alliance ID  
 This drawing and any information or descriptive matter set out herein are the confidential and copyright property of Low Carbon Alliance Limited and must not be loaned, copied or disclosed without the prior written consent of Low Carbon Alliance Limited.

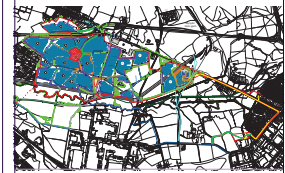

- Notes
- Key:
- Existing Assets
- Public Right of Way
  - Gas Line
  - Hedges & Trees
- Proposed Assets:
- Planning Application Boundary
  - Swale
  - Fence
  - Cable Route with Jointing
  - Pits
  - Gates
  - Solar Array
  - Transformer
  - Site Road Permanent
  - CCTV
  - Temporary Construction
  - Track
  - Construction Compound
  - No Crossing
  - BESS Transformer
  - BESS Battery unit
  - Field Number
  - Permissive Footpath

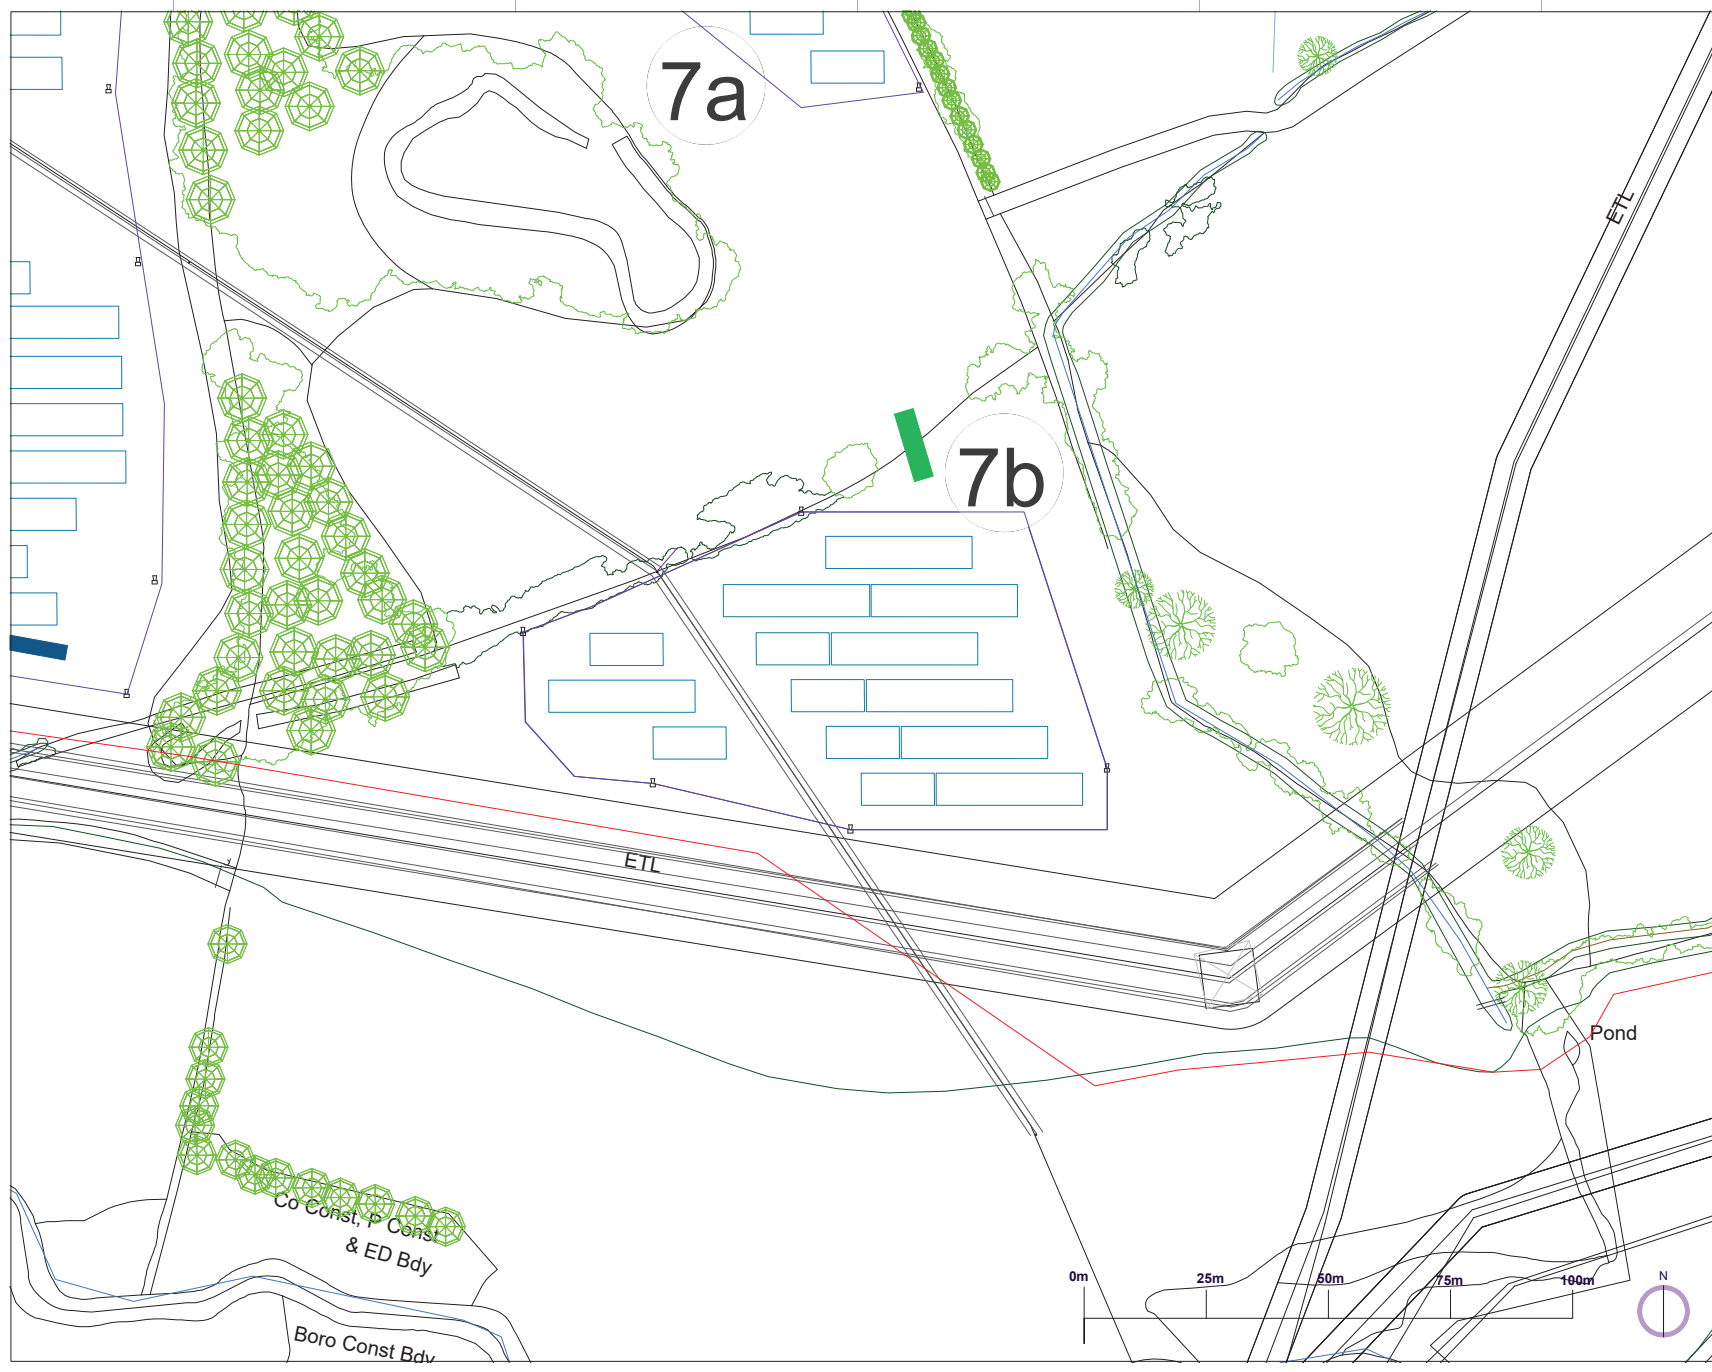

DRWN	KCD	APP	REV	DESCRIPTION
Drawn By	Checked By			REV
MSTP	GR			
Date	Approved By		V13	
01/10/2023	CC			
<b>PROJECT</b>		<b>Parc Solar Caenewydd</b>		
<b>TITLE</b>		<b>Proposed Site Layout Sheet 18</b>		
<b>CLIENT</b>		<b>Taiyo Power and Storage</b>		
<b>STATUS</b>		Planning Application		
Sheet No	Sheet Title			Sheet Size
1	1:500 WP 18			A1
<b>Scale:</b>		<b>Drawing Number</b>		
1:500	PSC 100 119			