




1 **Front View**  
1 : 50

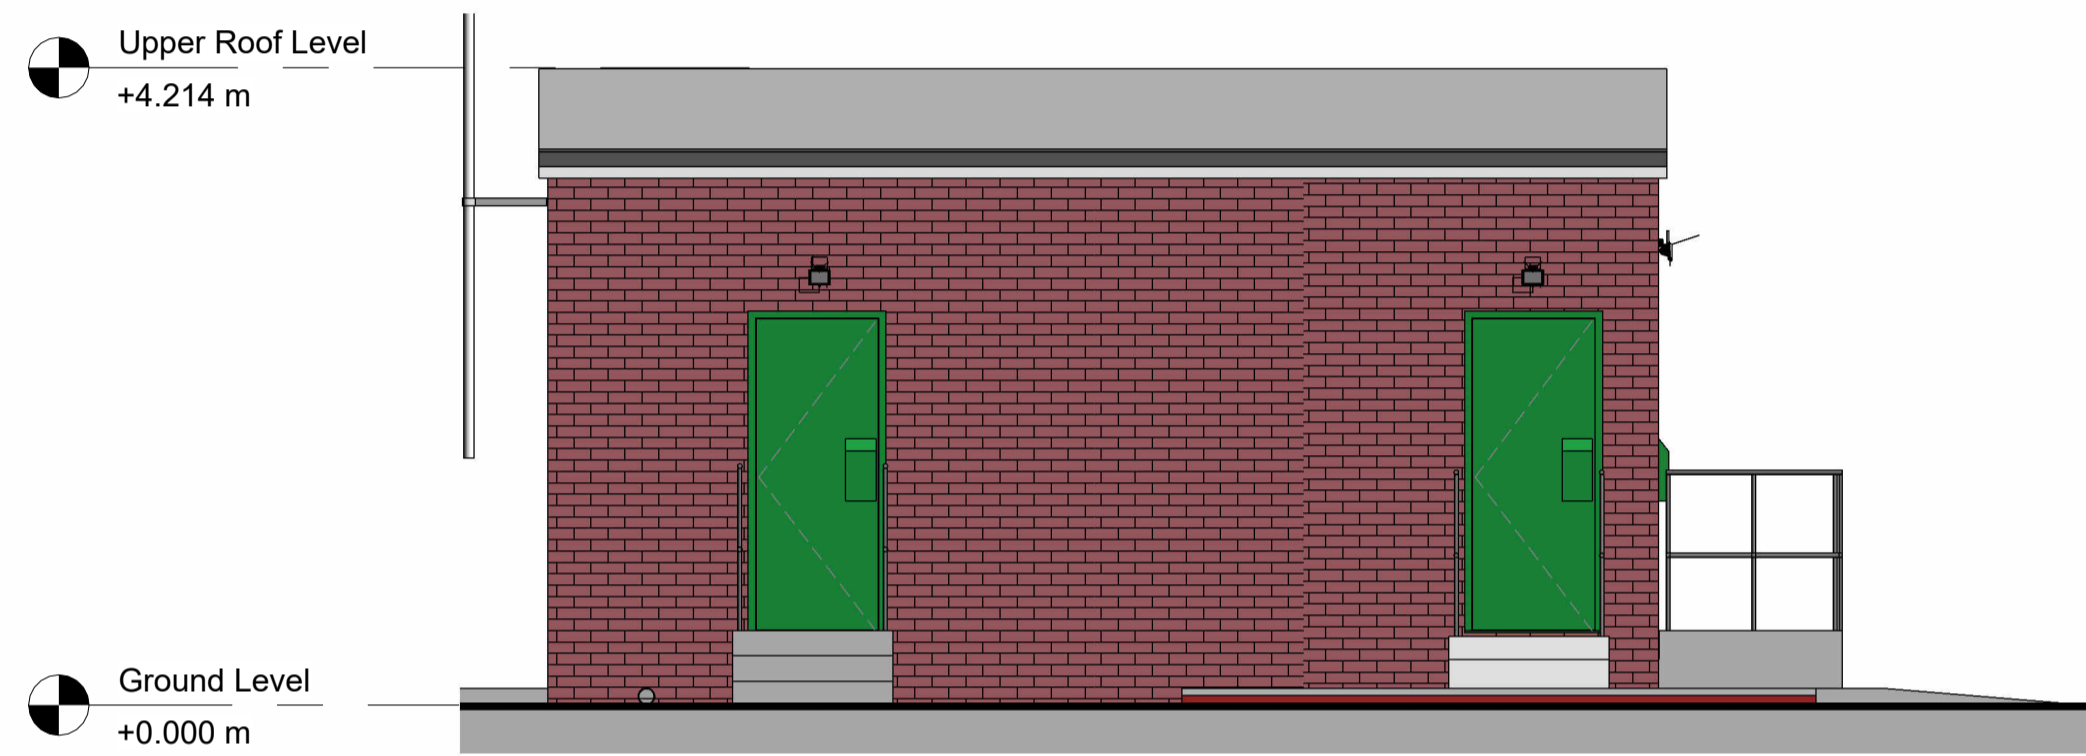


3 **Rear View**  
1 : 50

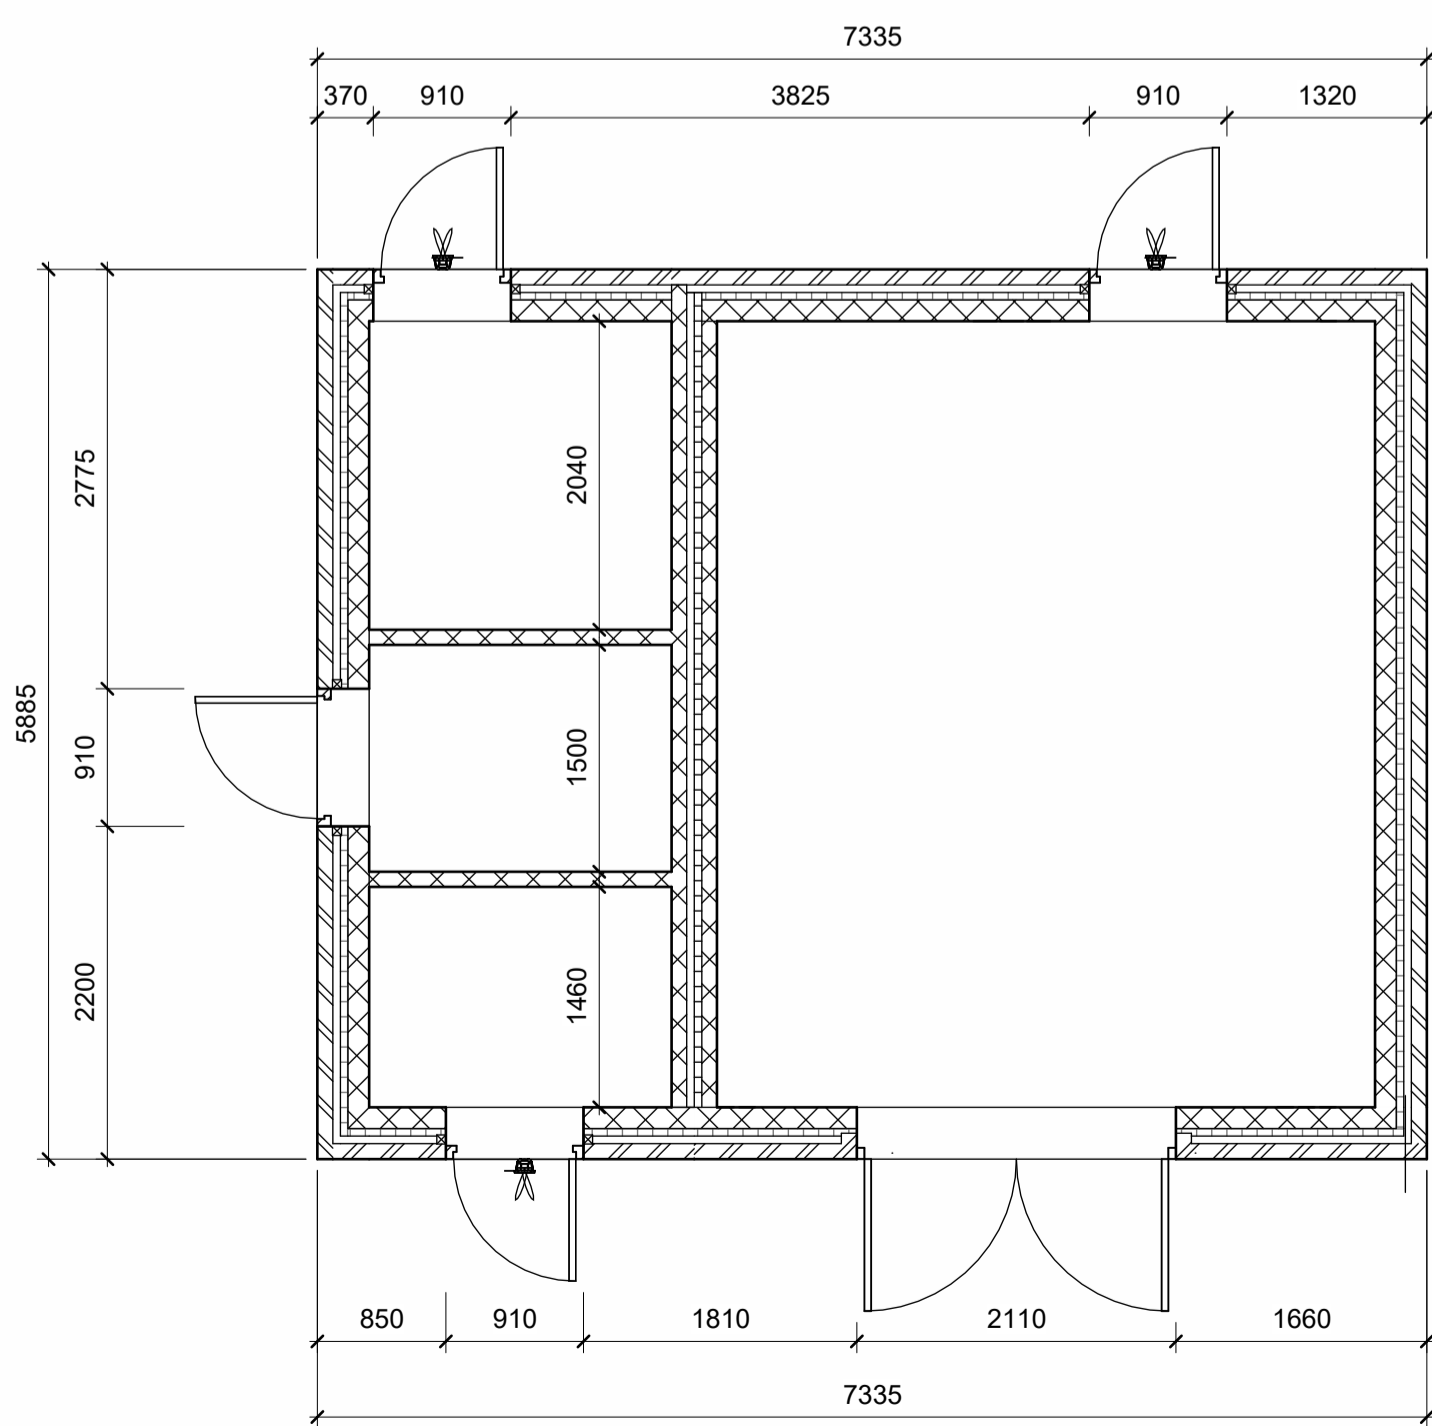


5 **Plan View**  
1 : 50

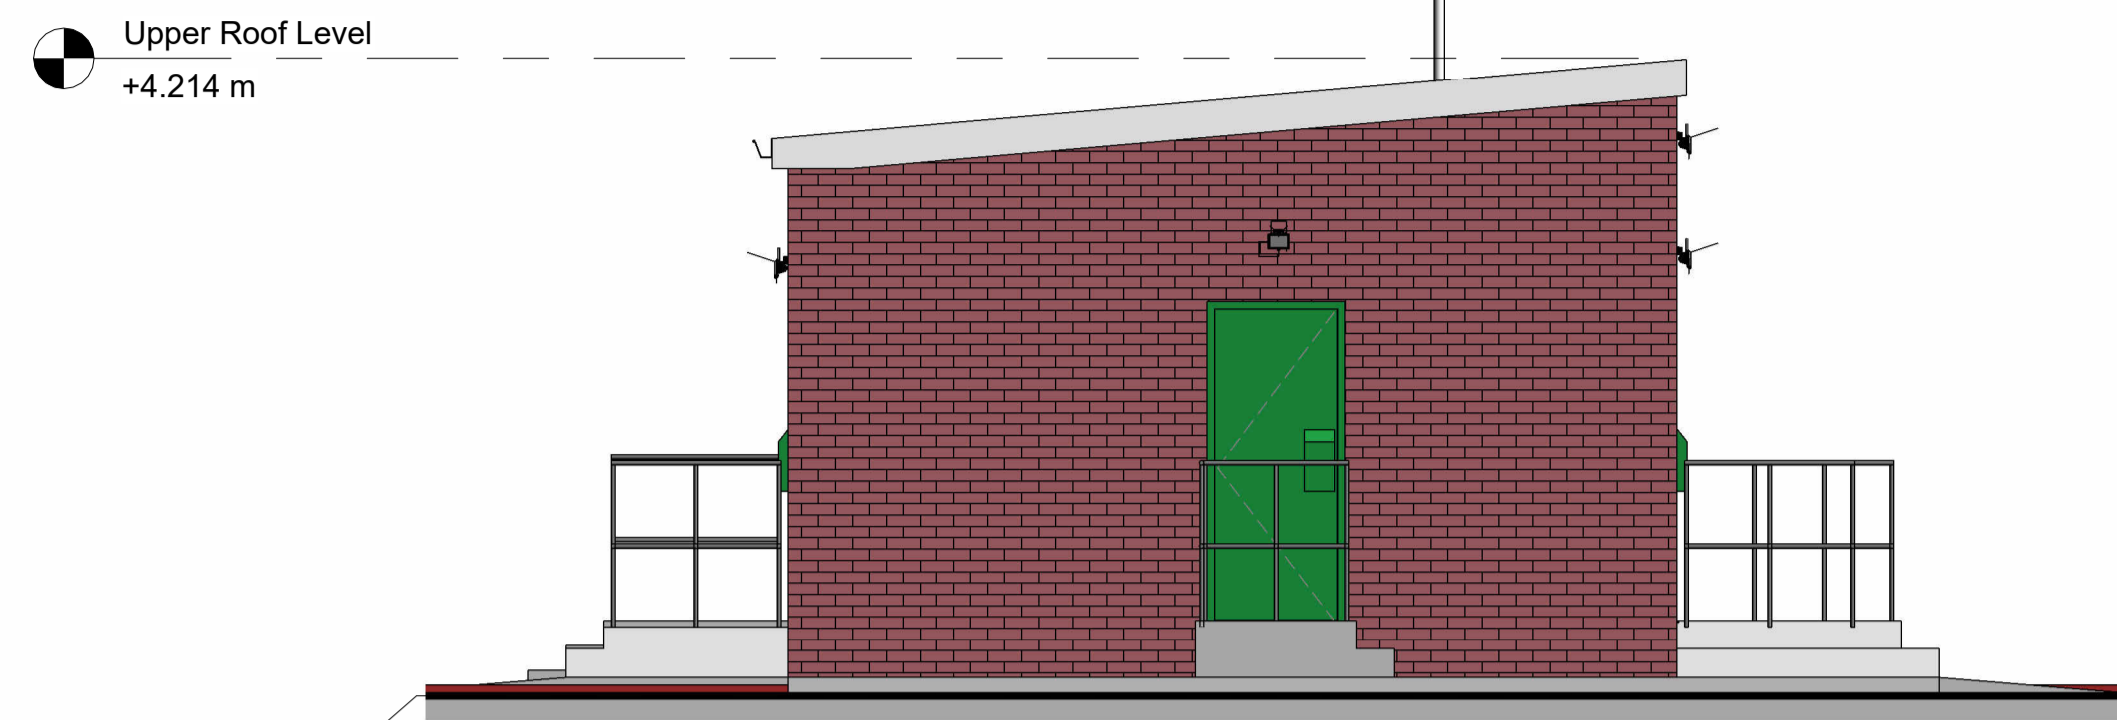

2 **Right View**  
1 : 50

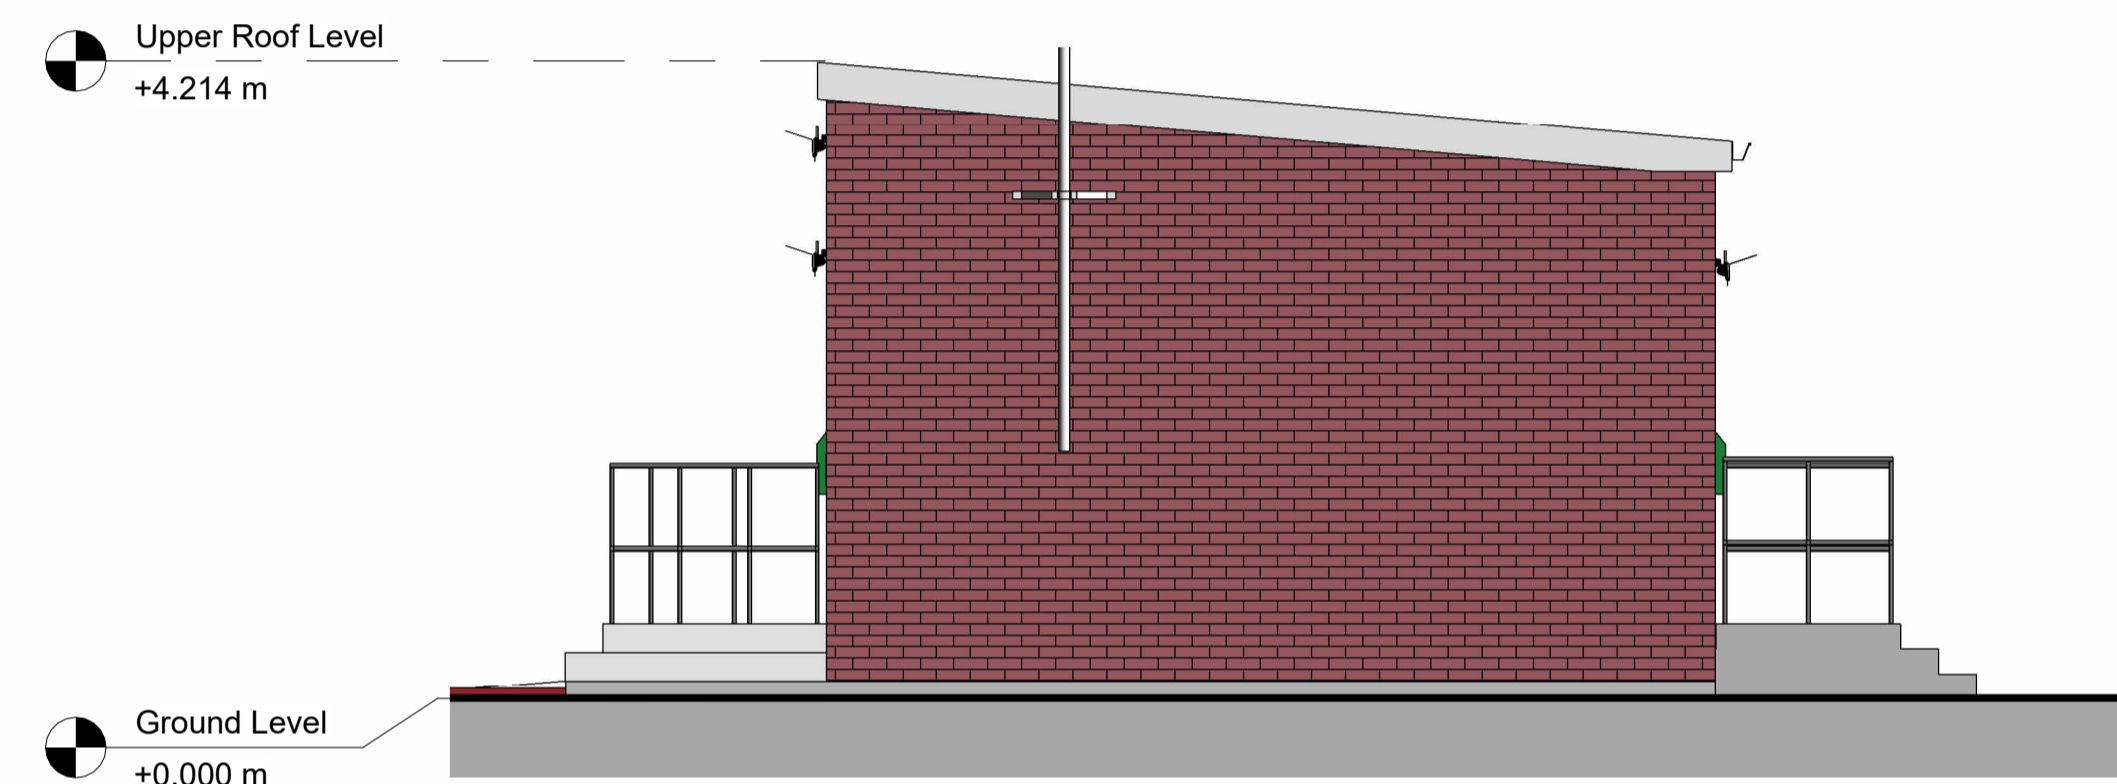

4 **Left View**  
1 : 50

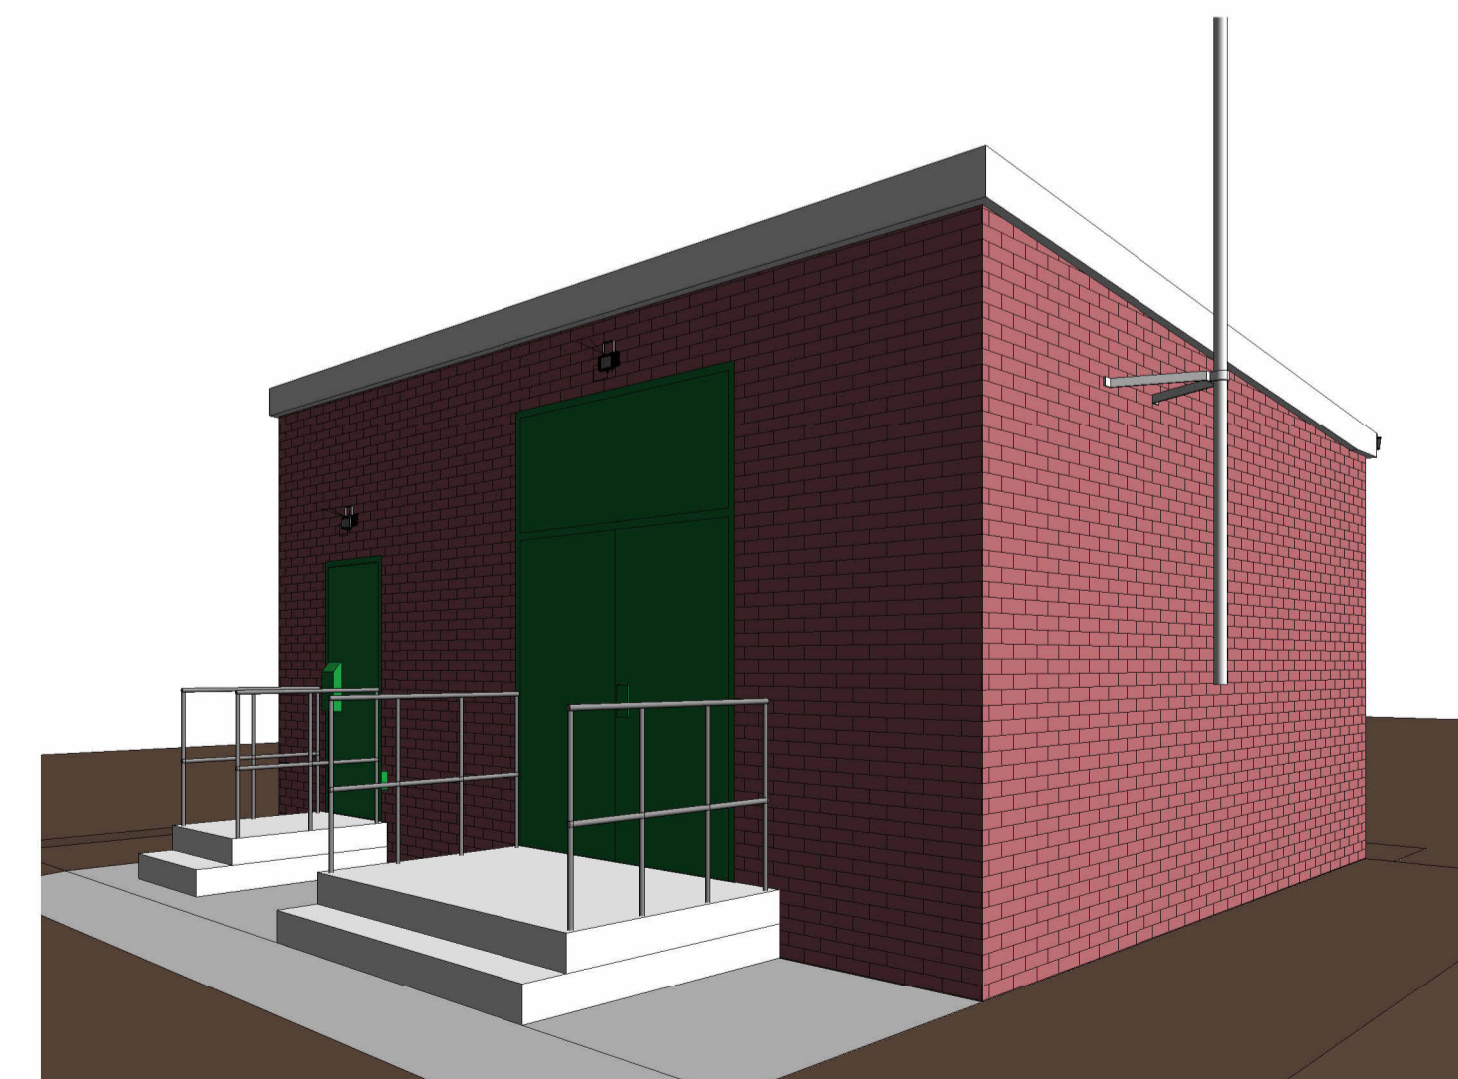

6 **3D Perspective**

**NOTES:**

O	Original	AJ	09.08.2023
REV:	DESCRIPTION:	ISS BY:	DATE:

Revision Schedule

Status : **FOR PLANNING**



Suite 5, Exchange Station, Tithebarn St, Liverpool, L2 2QP

THIS DRAWING IS CONFIDENTIAL & THE COPYRIGHT OF SUCCESS CONNECTIONS. IT MUST NOT BE COPIED OR PASSED TO A THIRD PARTY WITHOUT WRITTEN CONSENT.

Project Number: **SC PJ 55 02**

Client Name: **Low Carbon Alliance**

Project Title: **Parc Solar Caenewydd**

Drawing Name: **NG Substation Plans and Elevations**

DRAWN	AJ	CHK'D	AJ	APP'D	AJ	SCALE (@ A1)	1 : 50	SHEET No.	1 of 1
-------	----	-------	----	-------	----	--------------	--------	-----------	--------

Drawing Number:	<b>SC PJ 55 02-150-15</b>	REVISION	<b>0</b>
-----------------	---------------------------	----------	----------