



Low Carbon Alliance ©
 This drawing and any information or descriptive matter set out herein are the confidential and copyright property of Low Carbon Alliance Limited and must not be loaned, copied or disclosed without the prior written consent of Low Carbon Alliance Limited.

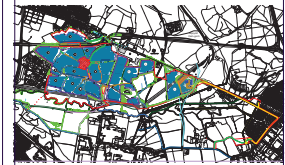

- Notes
- Key:
- Existing Assets
- Public Right of Way
 - Gas Line
 - Hedges & Trees
- Proposed Assets:
- Planning Application Boundary
 - Swale
 - Fence
 - Cable Route with Jointing Pits
 - Gates
 - Solar Array
 - Transformer
 - Site Road Permanent
 - CCTV
 - Temporary Construction Track
 - Construction Compound
 - No Crossing
 - BESS Transformer
 - BESS Battery unit
 - Field Number
 - Permissive Footpath

DRWN	CKD	APP	REV	DESCRIPTION
Drawn By		Checked By		REV
MSTP		GR		
Date		Approved By		V13
01/10/2023		CC		
PROJECT	Parc Solar Caenwydd			
TITLE	Proposed Site Layout Sheet 13			
CLIENT	Taiyo Power and Storage			
STATUS	Planning Application			
Sheet No	1	Sheet Title	1:500 VP 13	Sheet Size
Scale:	Drawing Number			A1
1:500	PSC 100 114			

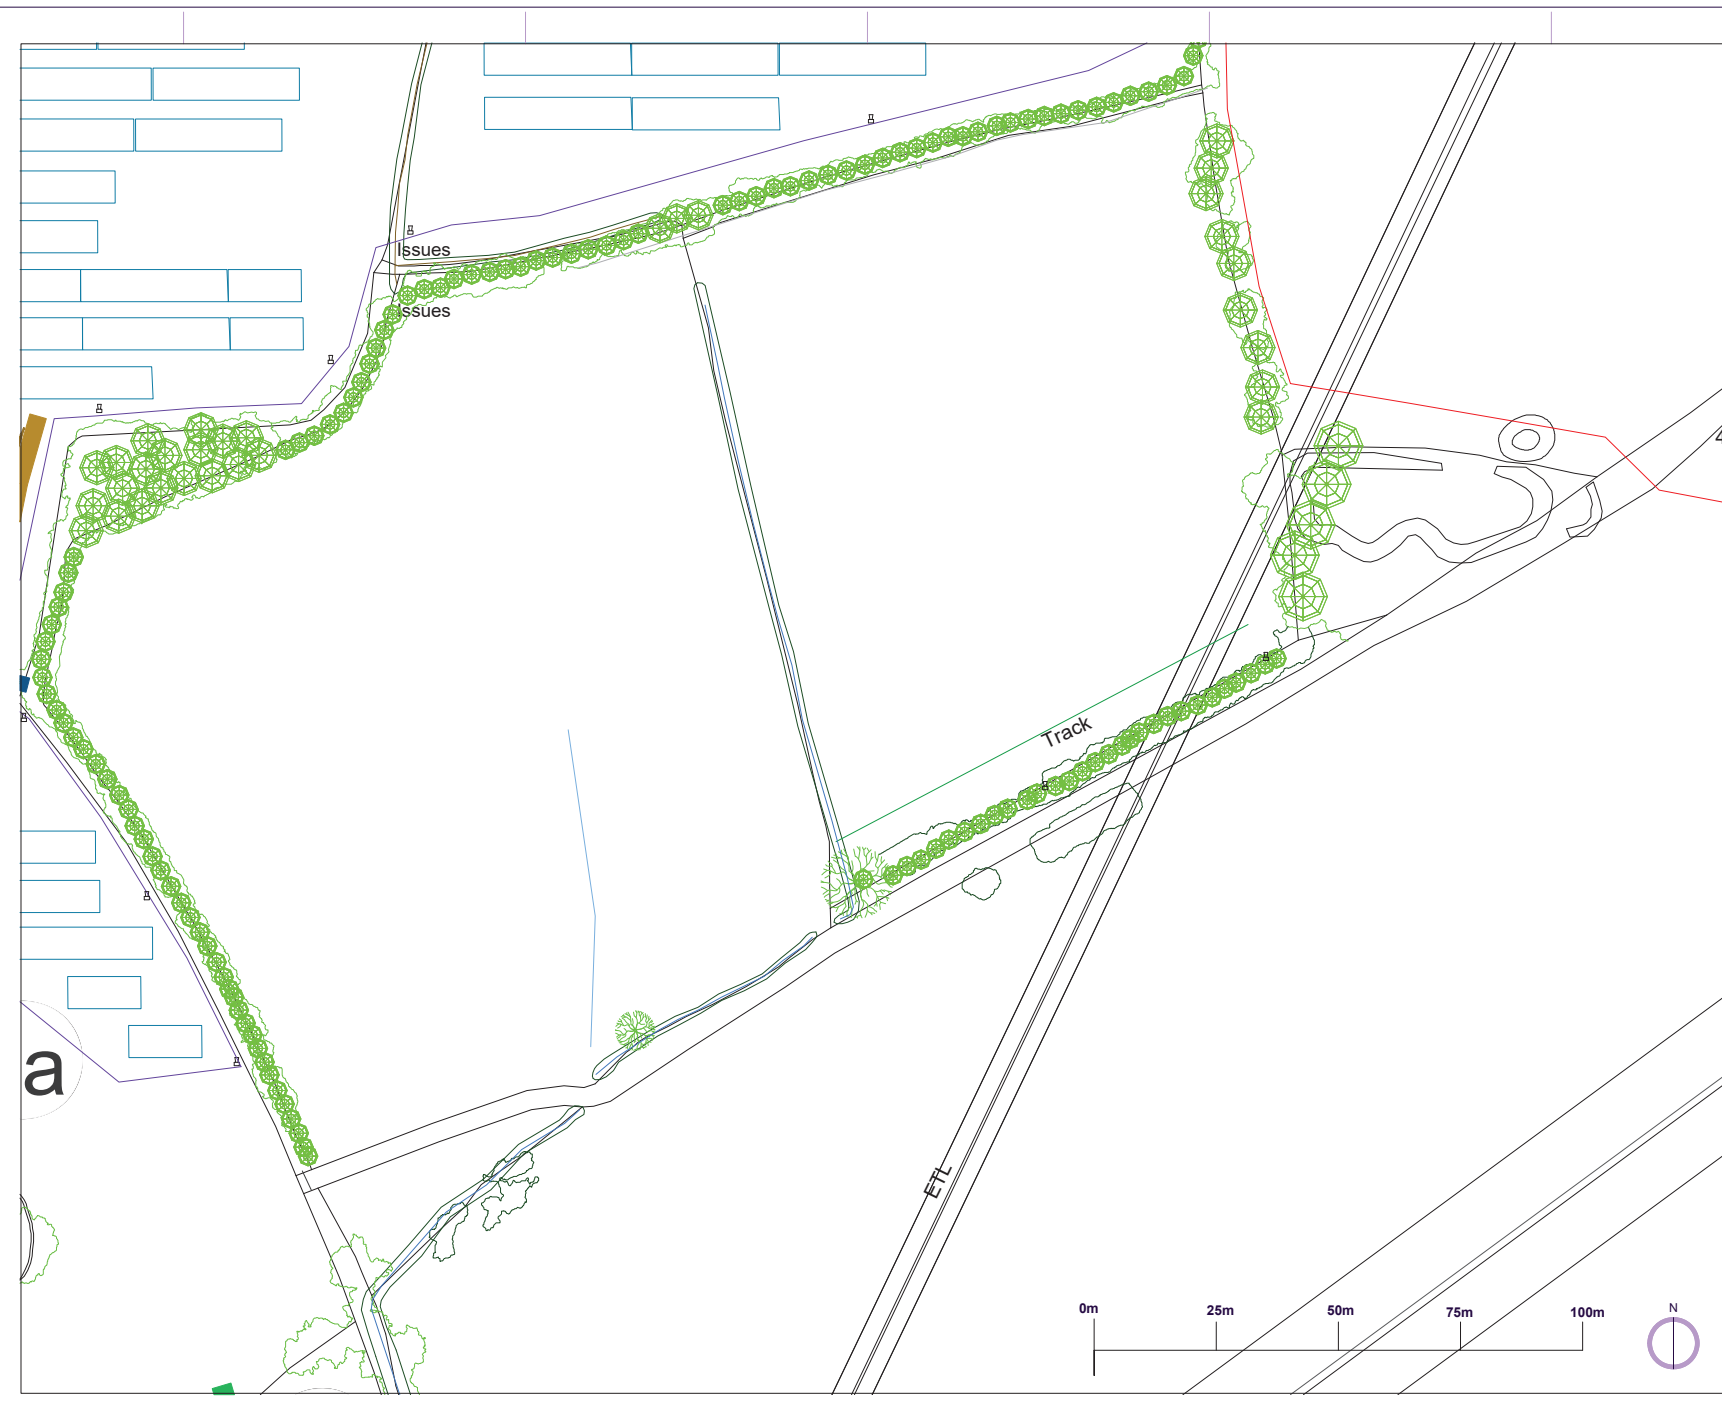

a