




TOP VIEW

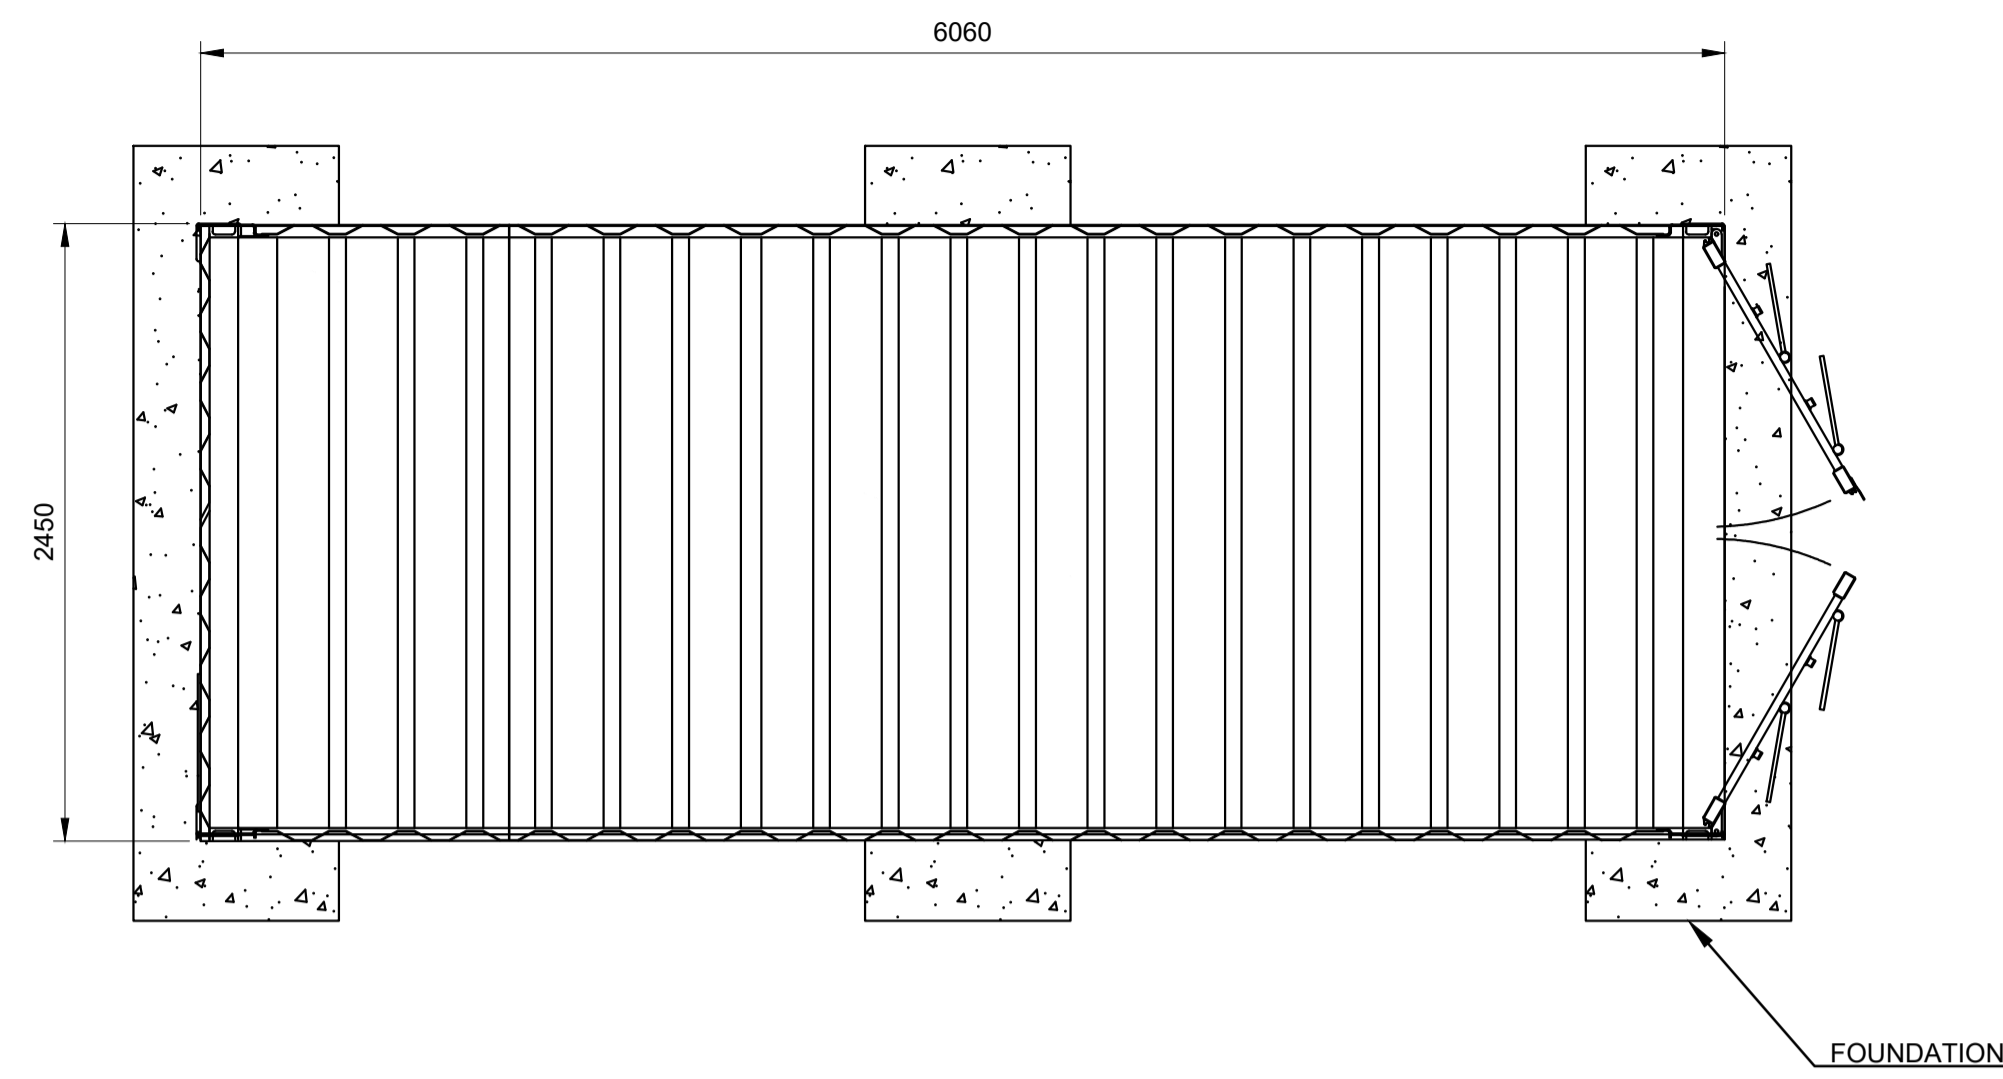


FRONT SIDE VIEW

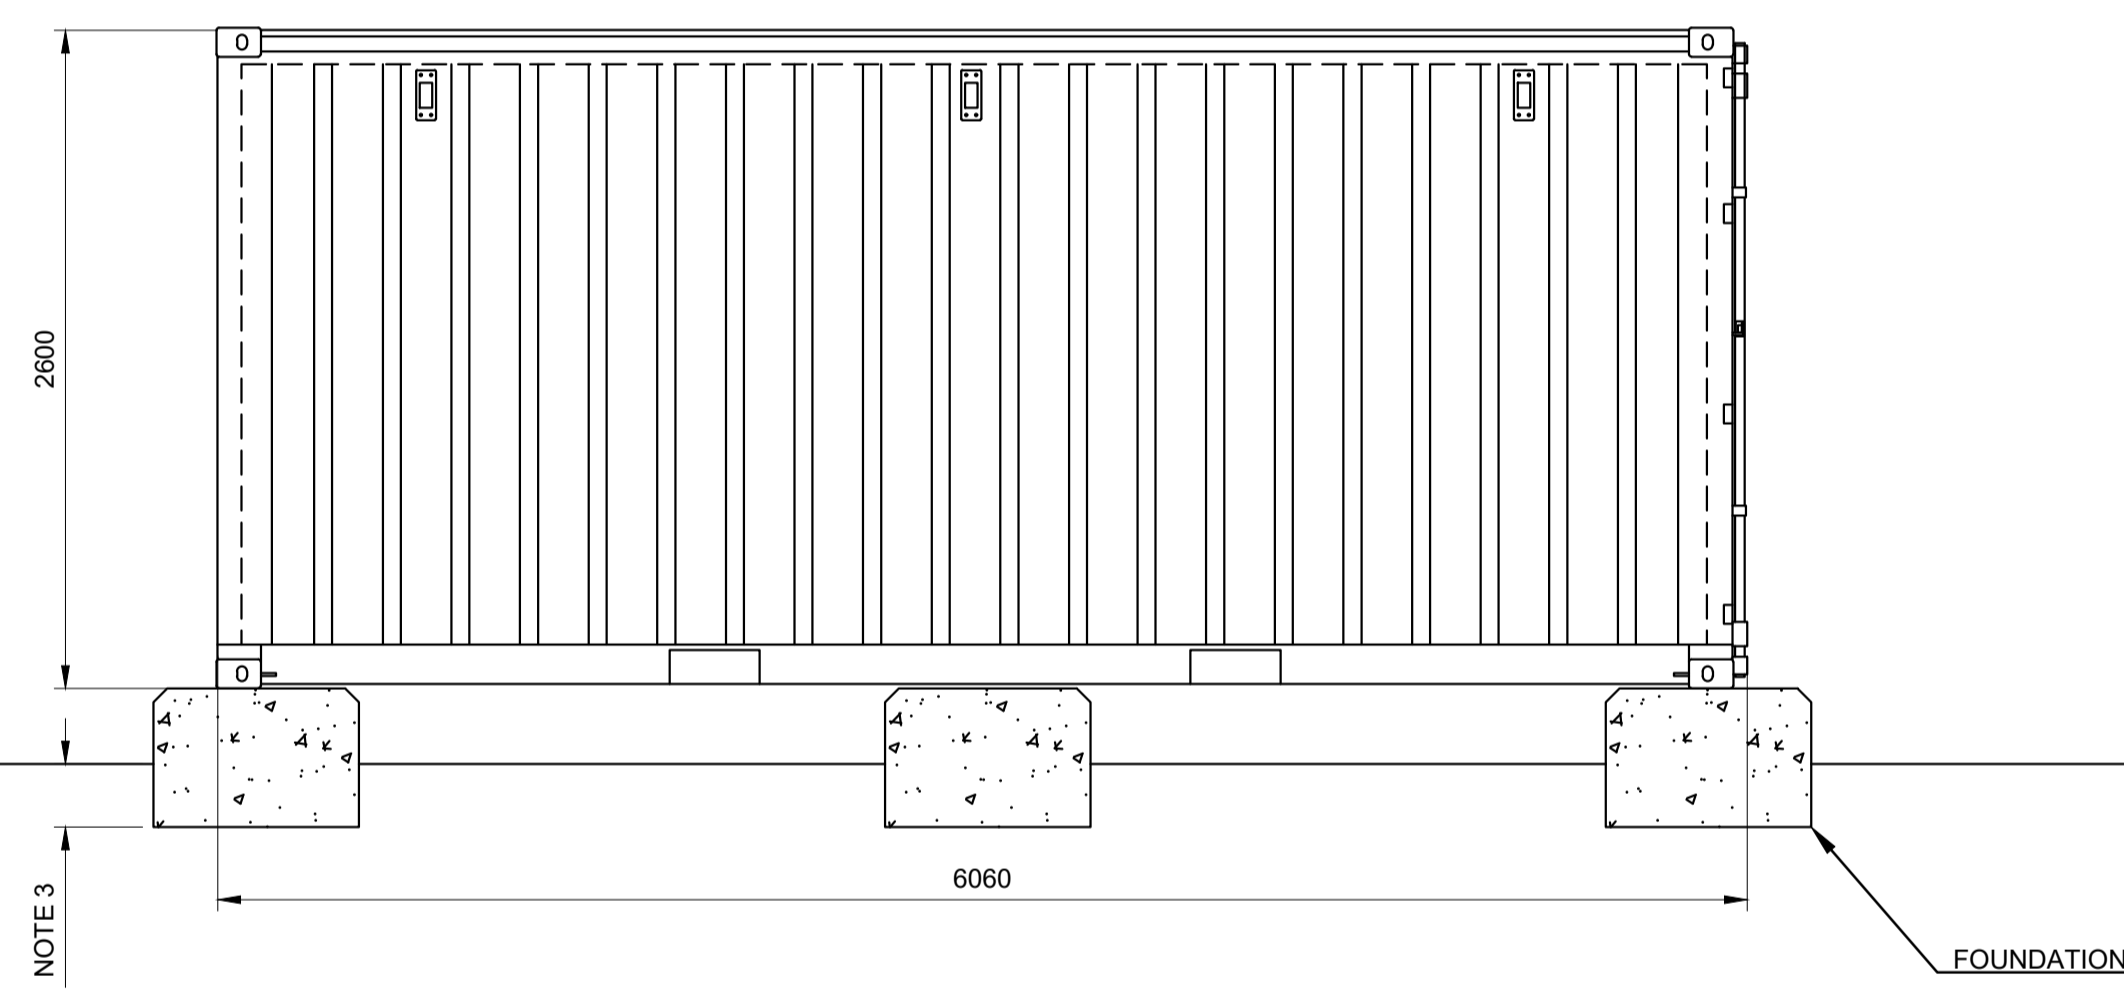


RIGHT SIDE VIEW

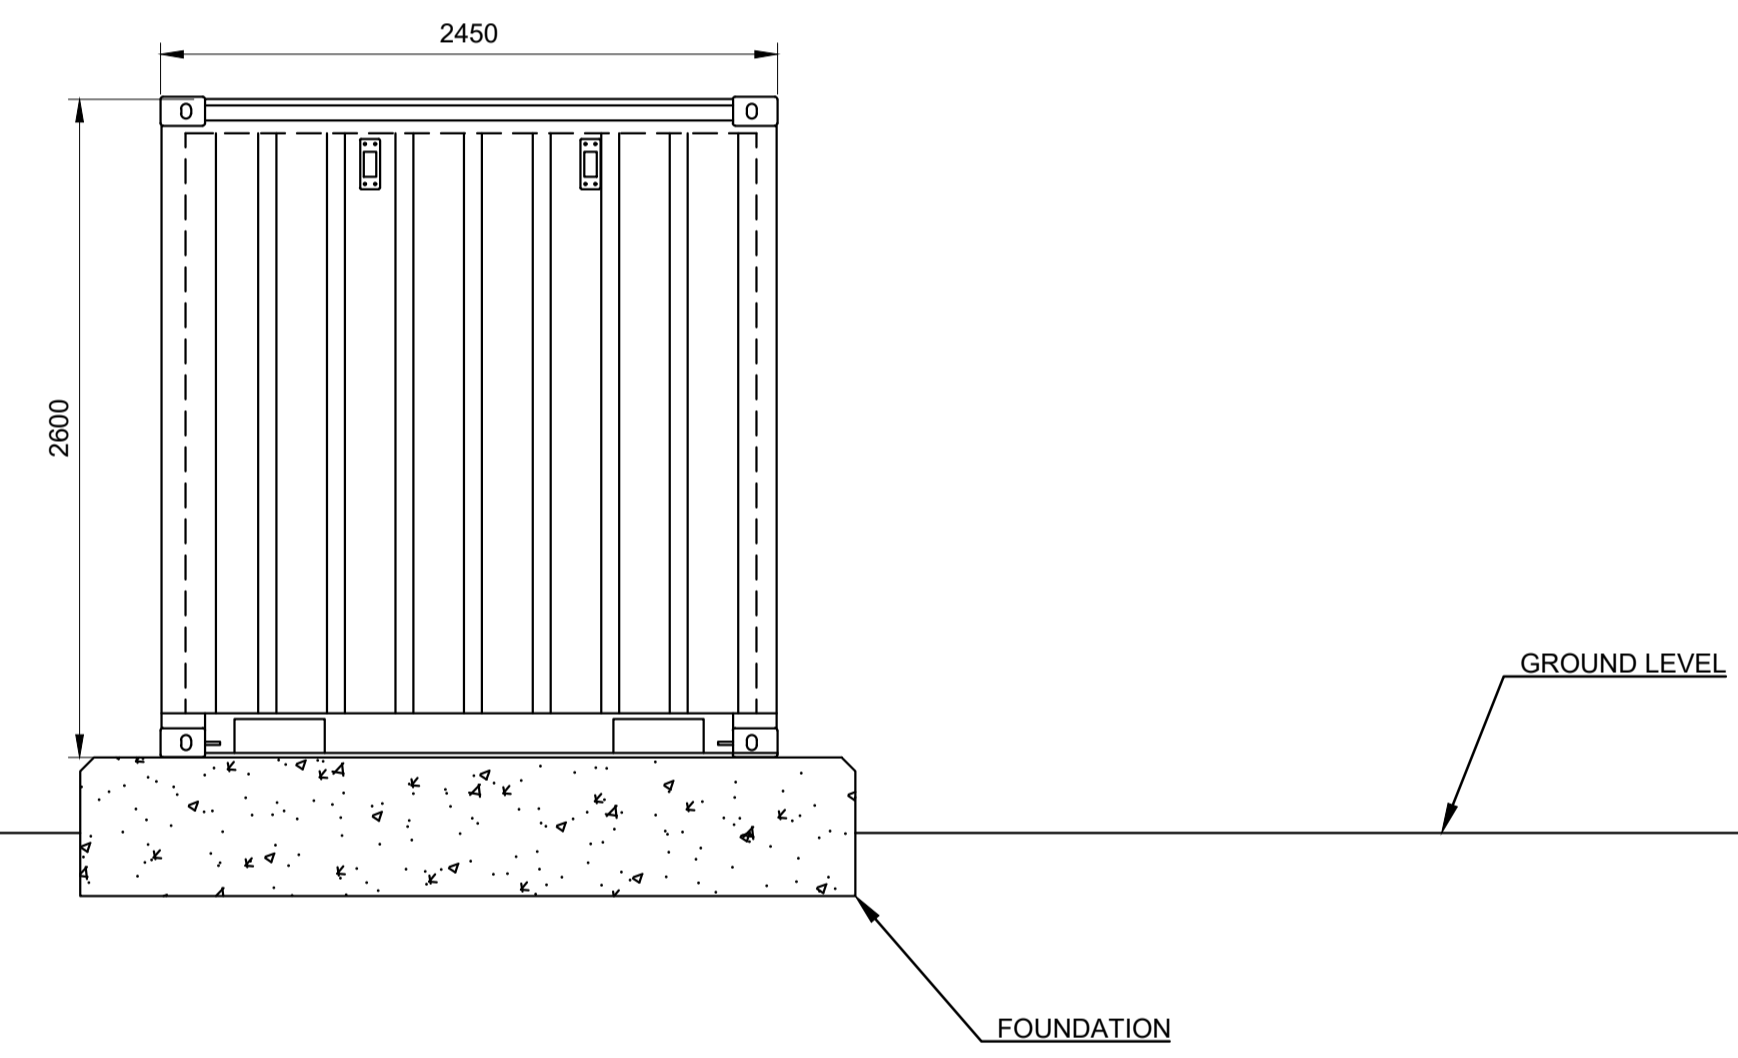

REAR SIDE VIEW

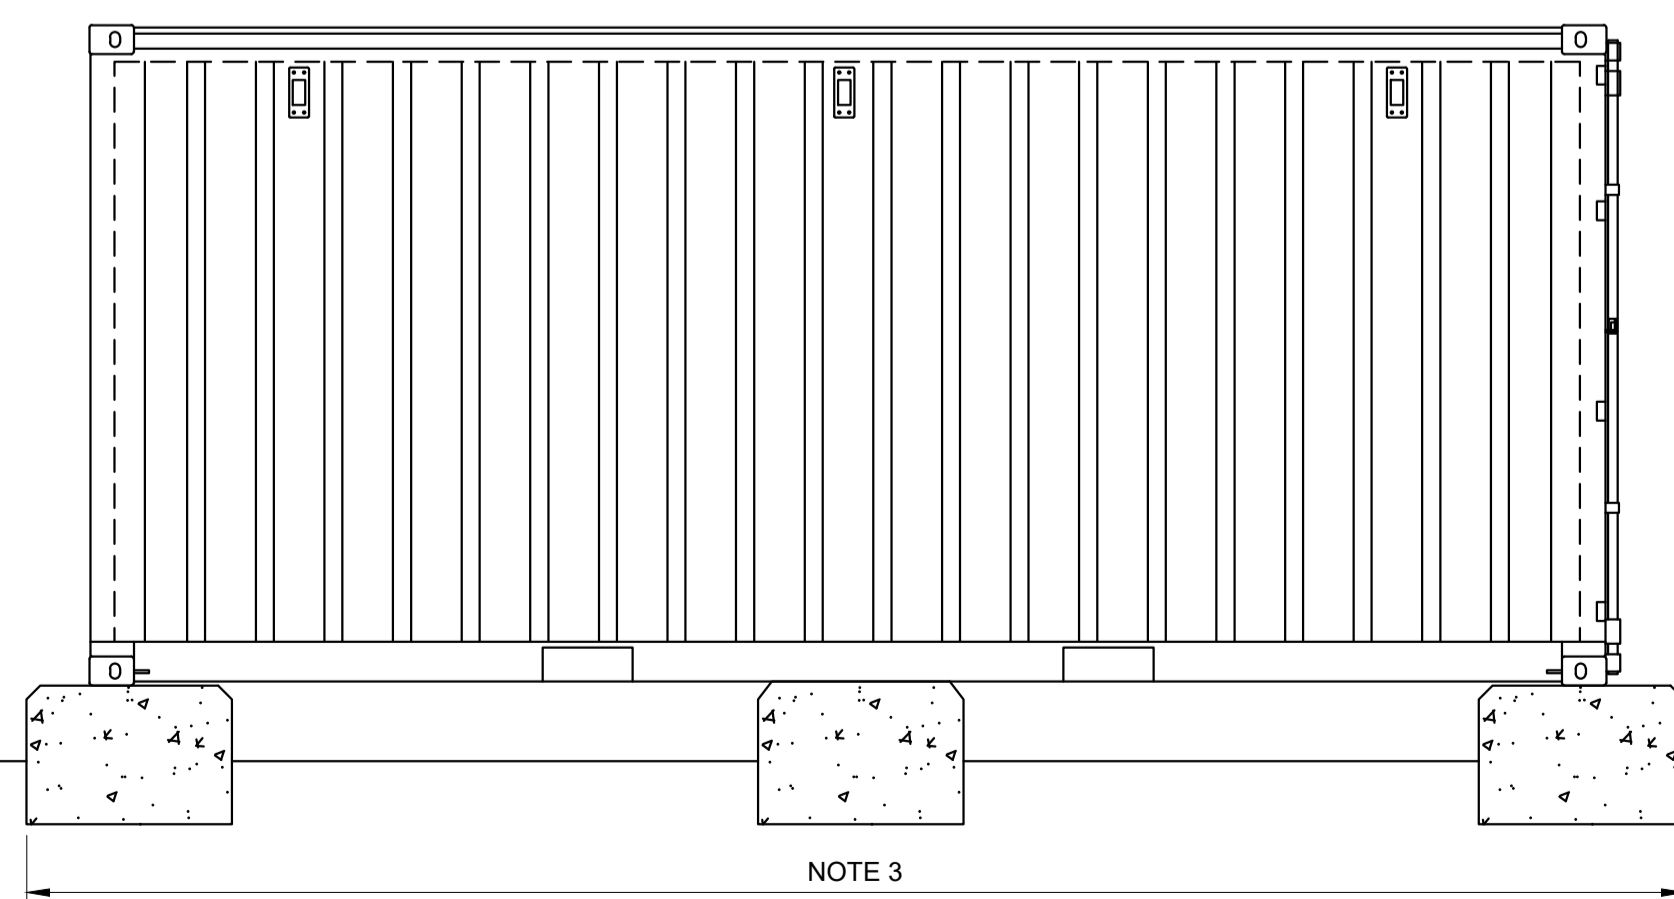

LEFT SIDE VIEW

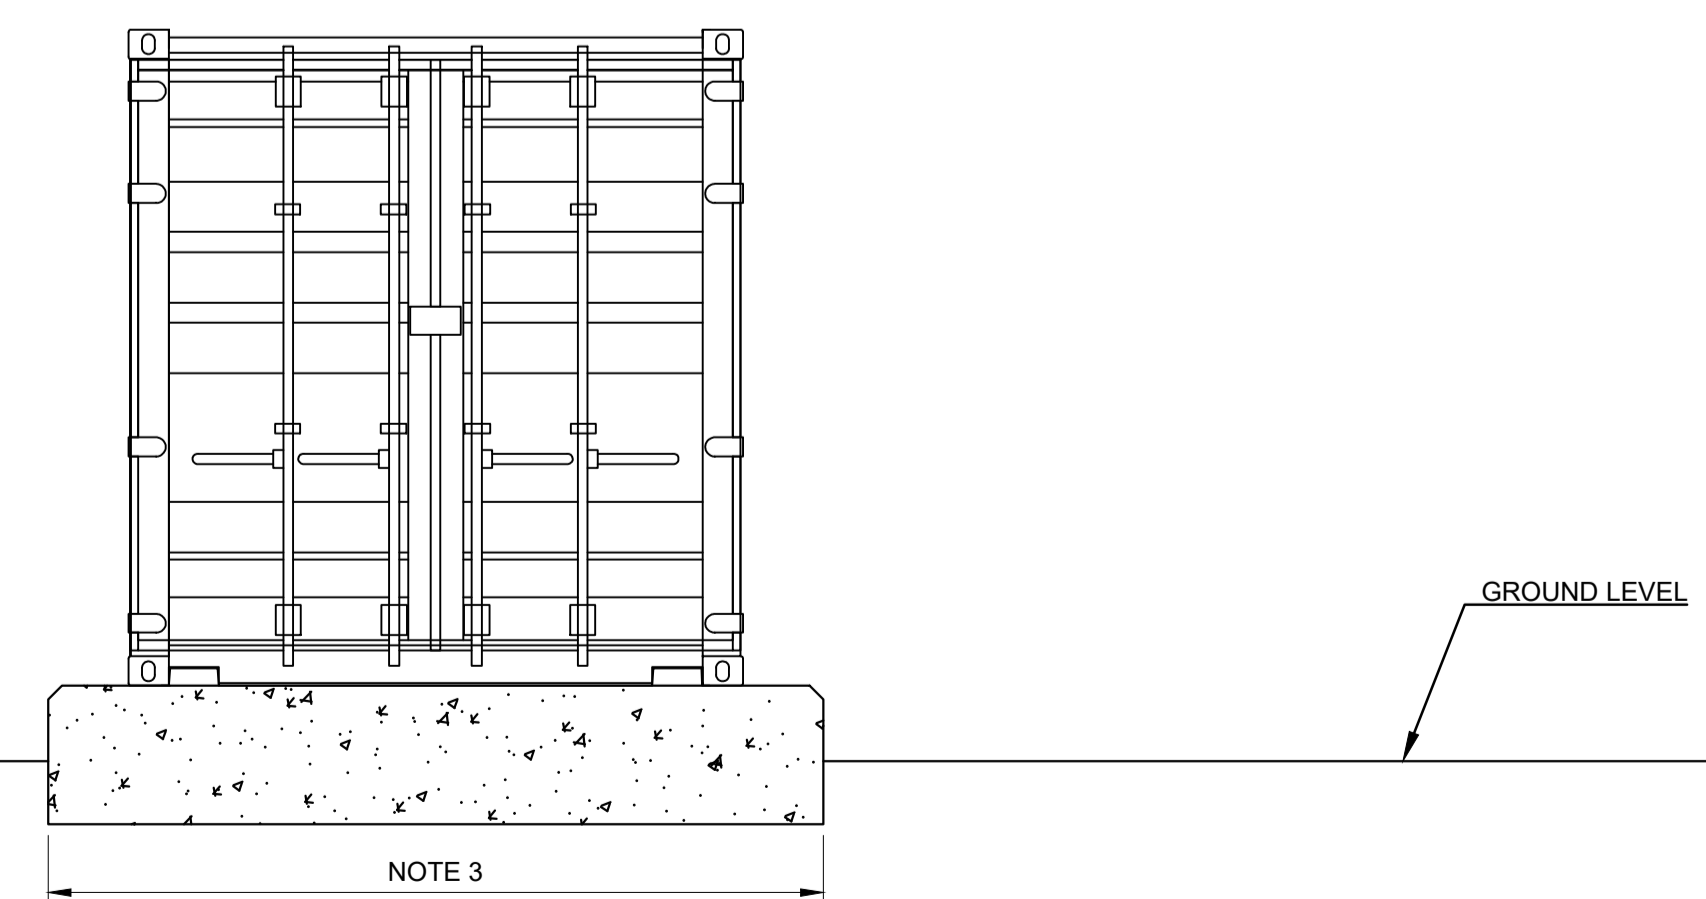

- Notes:
1. All dimensions to be confirmed on site prior to installation.
 2. All dimensions are indicative only and in mm unless otherwise specified.
 3. Distances that needs to be site specific and decided by subcontractor.

Revisions:

Rev	Date	Comments	Drawn

Project: Parc Solar Caenewydd
 Location: Land South of A484 and Swansea Road (B4560) Gowerton, Swansea

Title: Spare Parts Container Details
 Drawn: DETRA / MG Checked: LCA PC
 Scale: 1:30@A1 Date: 31/01/22
 Drawing No: LOA1002-212 Rev: --



10 St. Giles Square, London WC2H 8AP
 TAIY02050.CO.UK
 Tel: +44 (0)207 434 8790
 Do not scale from this drawing. Site verify all dimensions prior to construction. Report all discrepancies to the drawing originator immediately. This drawing is to be read in conjunction with all relevant documents and drawings.

