


PLAN

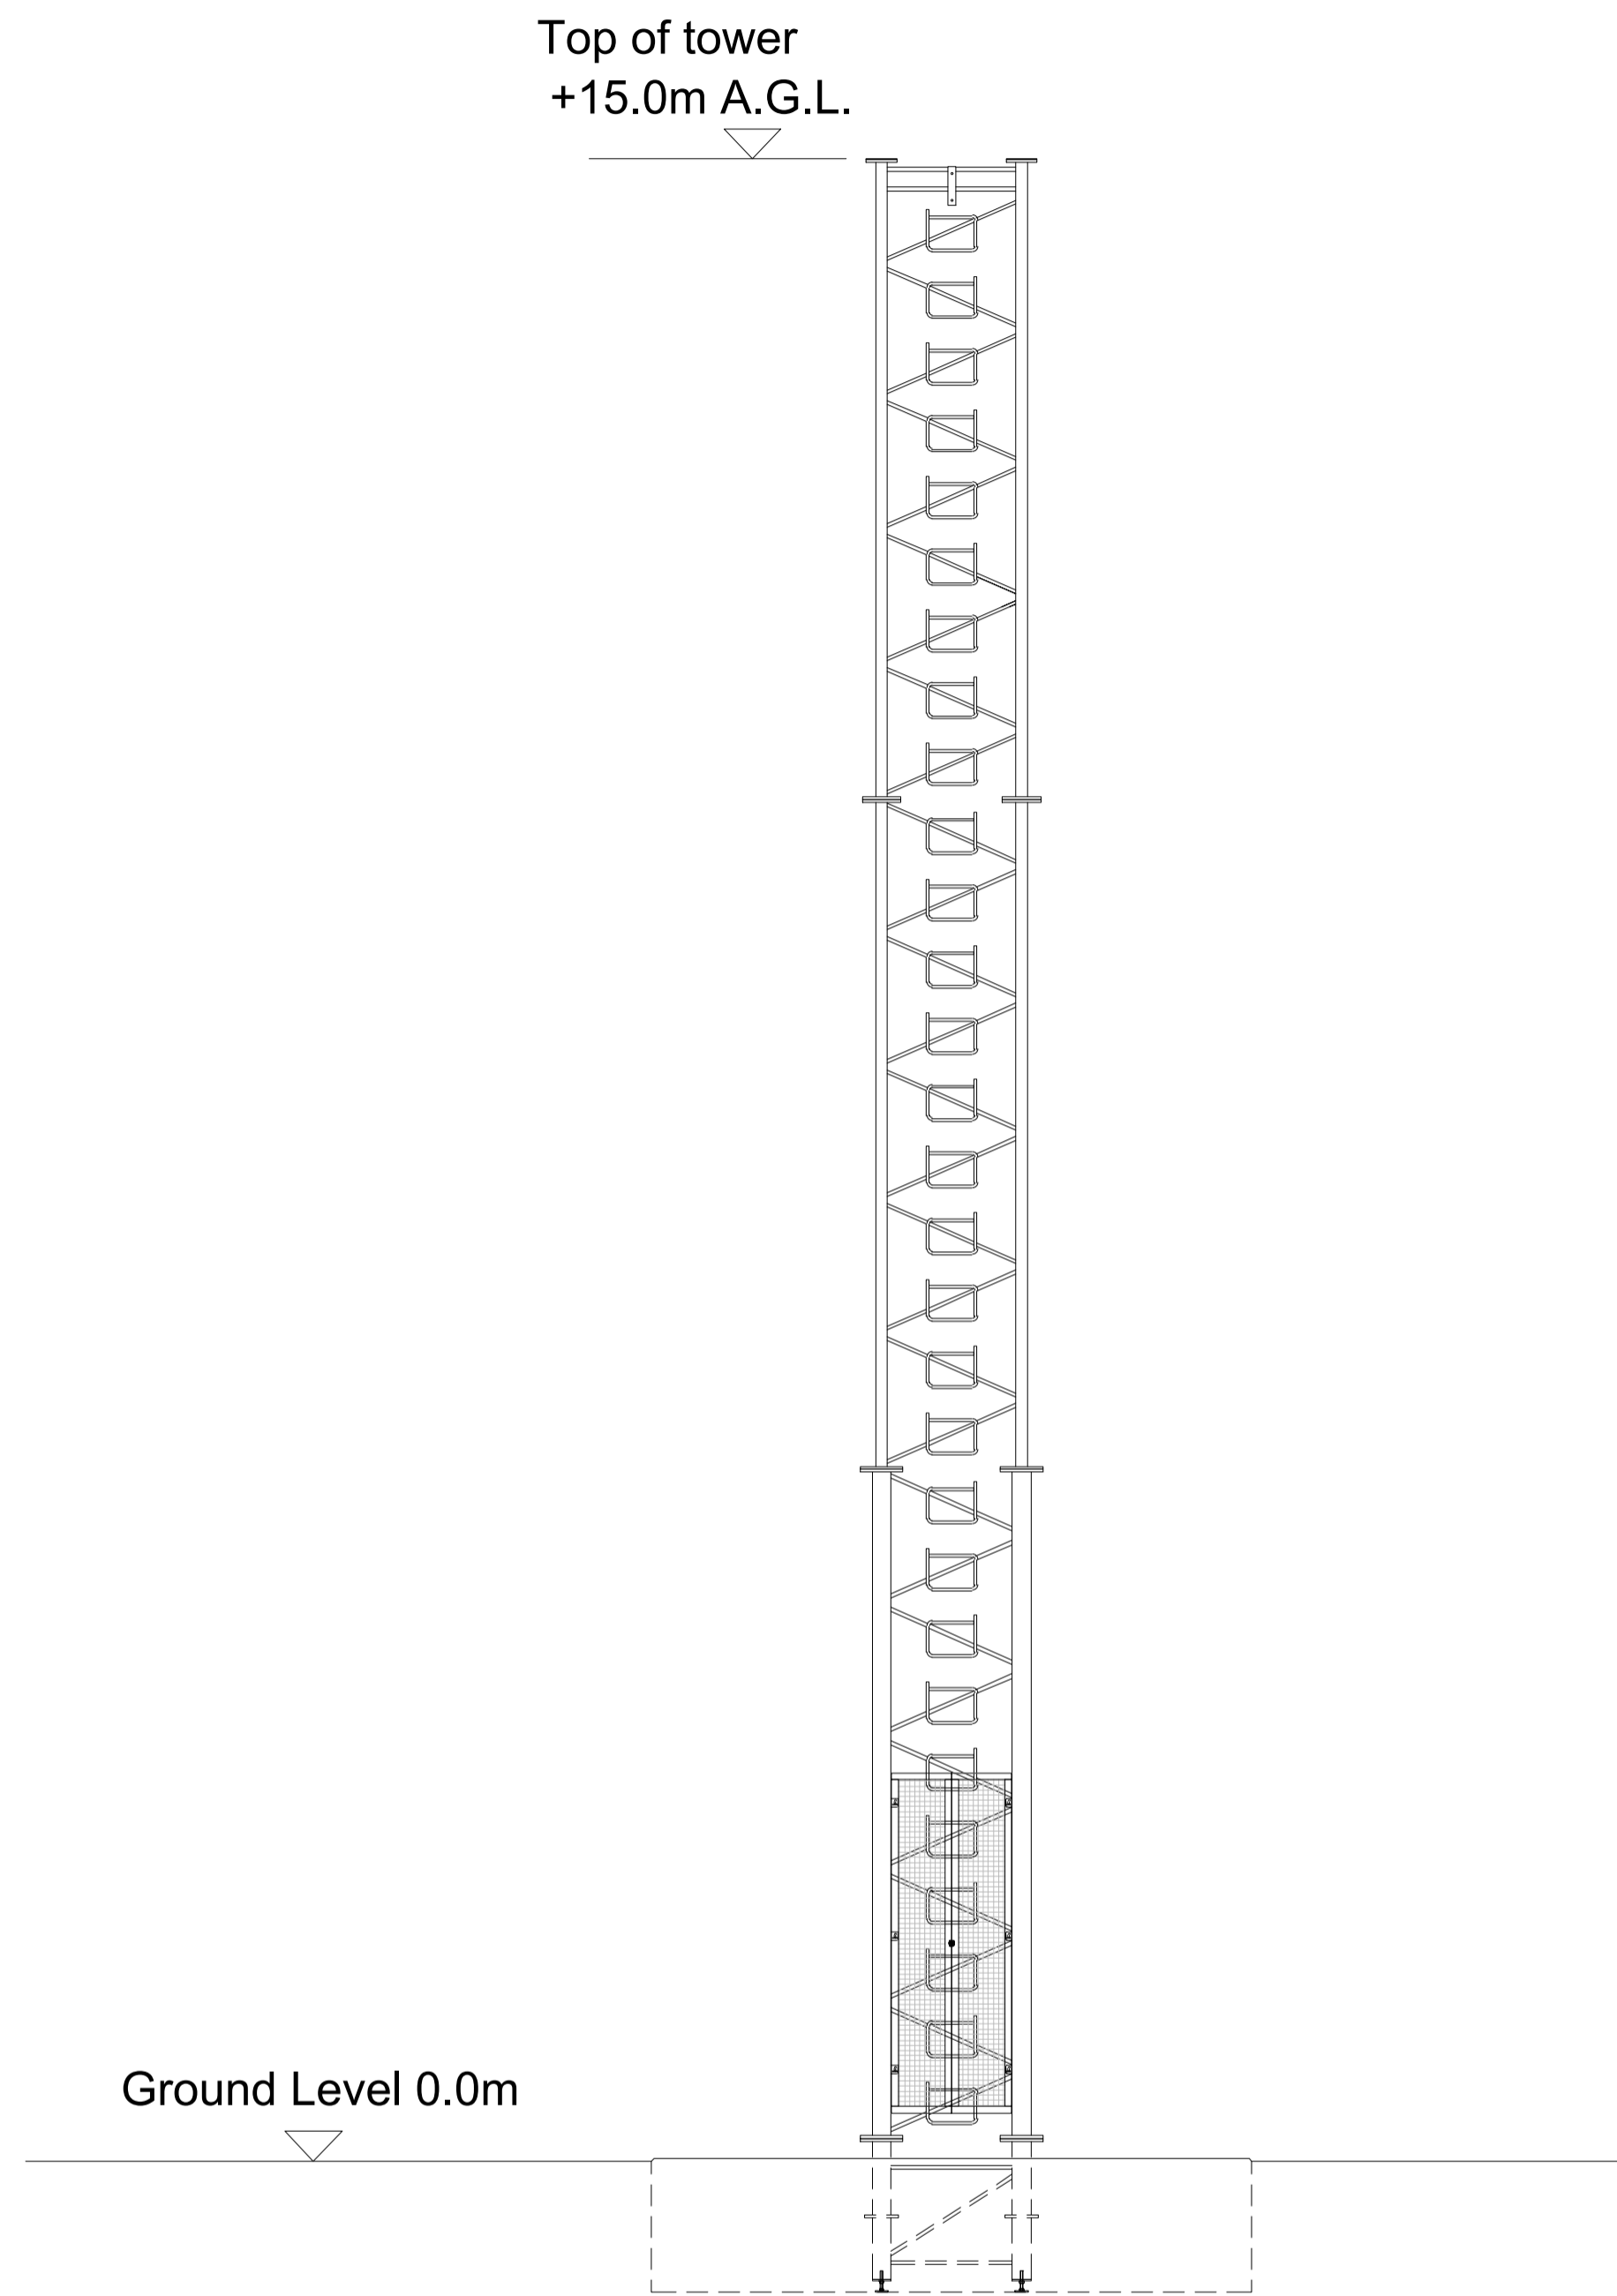

ELEVATION

1.0	28.11.2023	ORIGINAL	SF	SF
-----	------------	----------	----	----

Issue	Date	Purpose of Issue	Drawn	Checked
-------	------	------------------	-------	---------



Suite 5, Exchange Station, Tithebarn St, Liverpool, L2 2QP

Client:
Low Carbon Alliance


Drawing Title:
WPD TOWER PLAN & ELEVATION

Drawn: SF	Date: 28.11.2023	Checked: SF	Date: 28.11.2023
--------------	---------------------	----------------	---------------------

Project Title:
Gowerton

Job Ref:
SC PJ 55 02

Scale:
As Shown @ A1

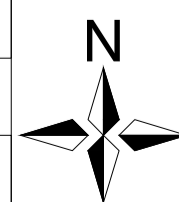

Drawing Number: SC PJ 55 02-150-29	Page Number: 1 of 1	Issue 1.0
---------------------------------------	------------------------	--------------