



DETAIL A | FENCE
M 1:50@A3

SIDE VIEW

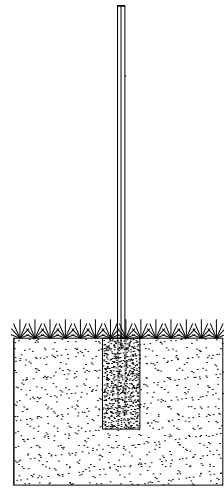

FRONT VIEW

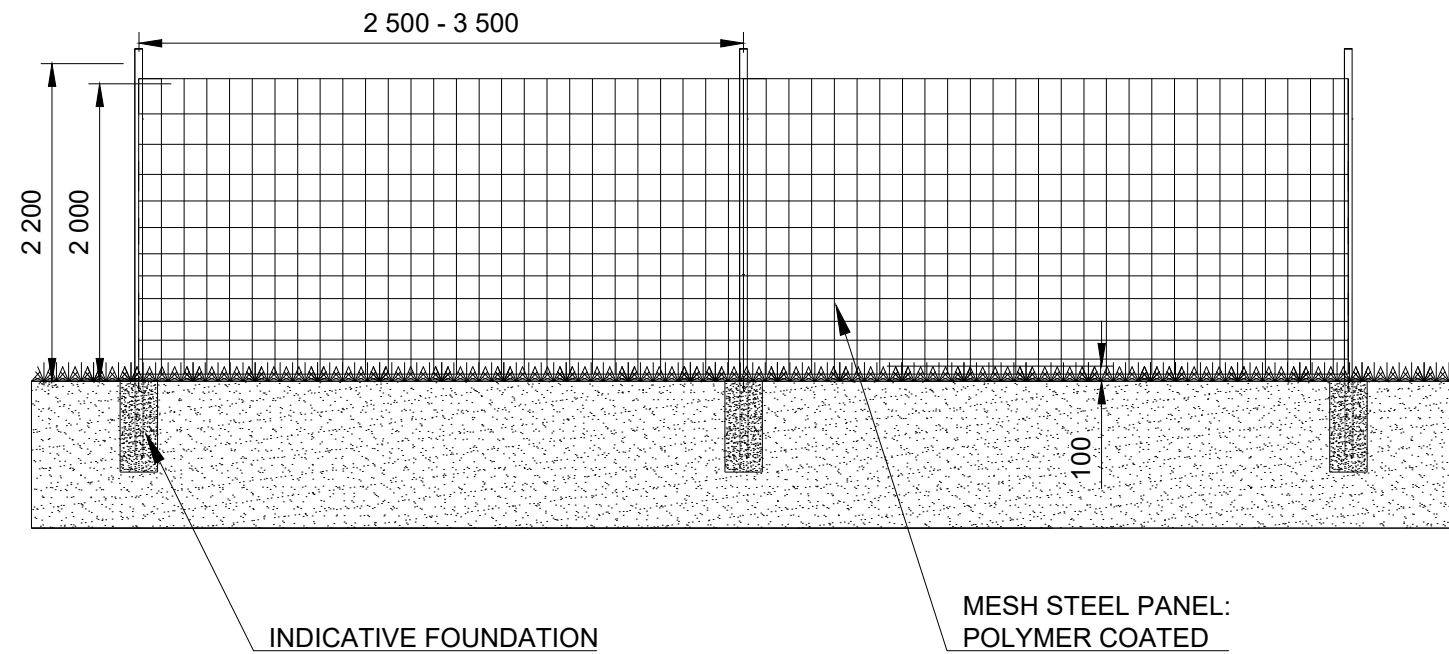

Notes:

1. All dimensions to be confirmed on site prior to installation.
2. All dimensions are indicative only and in mm unless otherwise specified.
3. Distances that needs to be site specific and decided by subcontractor.


Proposal only

Revisions:


Rev	Date	Comments	Drawn

DETAIL A | GATE
M 1:50@A3


SIDE VIEW

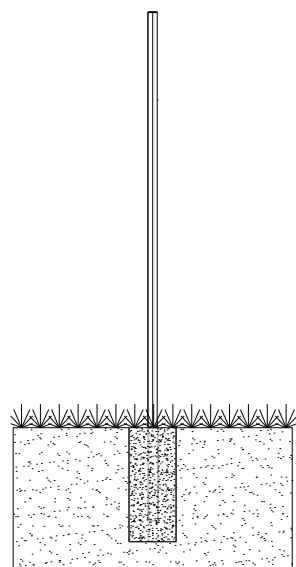

TOP VIEW

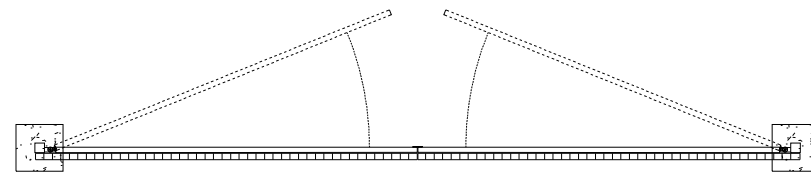

FRONT VIEW

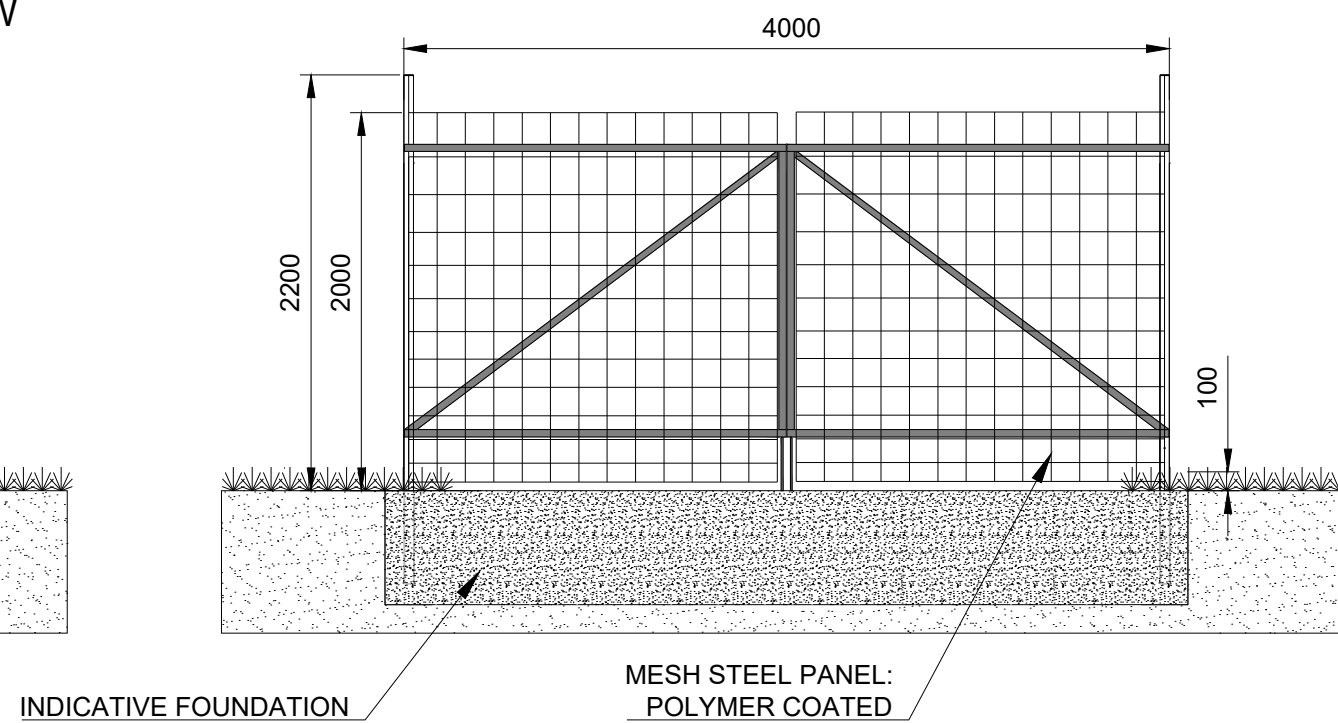

Project: Parc Solar Caenewydd
Location: Land South of A484 and Swansea Road (B4560)
Gowerton, Swansea

Title: Fence & Gate Section Details

Drawn: DETRA / MG Checked: LCA PC
Scale: 1:50@A3 Date: 31/01/22
Drawing No: LOA1002-214 Rev: --



10, St. Giles Square London WC2H 8AP

TAIYO2050.CO.UK

Tel: +44 (0)207 434 8790

Do not scale from this drawing. Site verify all dimensions prior to construction. Report all discrepancies to the drawing originator immediately. This drawing is to be read in conjunction with all relevant documents and drawings.