


Notes:

1. All dimensions to be confirmed on site prior to installation.
2. All dimensions are indicative only and in mm unless otherwise specified.
3. Distances that needs to be site specific and decided by subcontractor.

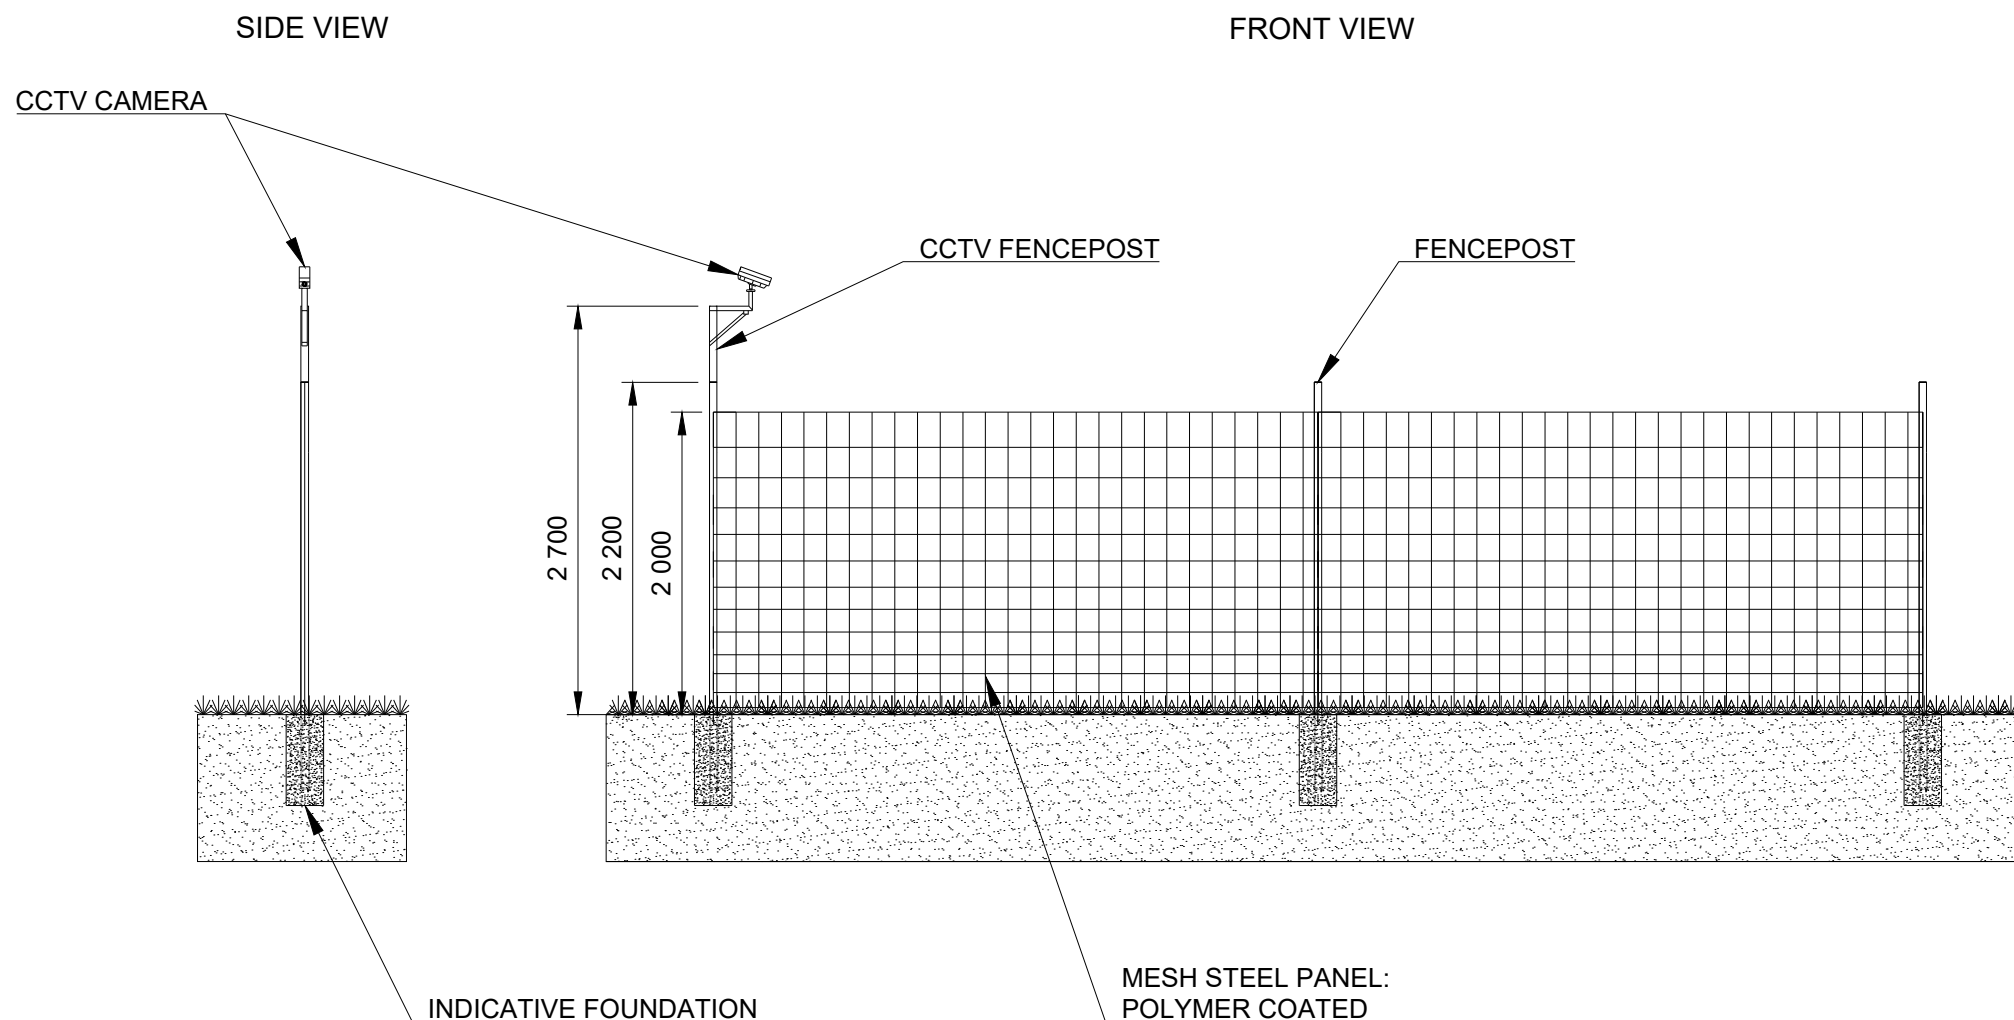

Revisions:

Rev	Date	Comments	Drawn

Project: Parc Solar Caenewydd  
 Location: Land South of A484 and Swansea Road (B4560)  
 Gowerton, Swansea

Title: CCTV Details

Drawn: DETRA / MG      Checked: LCA PC  
 Scale: 1:50@A3      Date: 31/01/22  
 Drawing No: LOA1002-215      Rev: --



10, St. Giles Square, London WC2H 8AP

[TAIYO2050.CO.UK](http://TAIYO2050.CO.UK)

Tel: +44 (0)207 434 8790

Do not scale from this drawing. Site verify all dimensions prior to construction. Report all discrepancies to the drawing originator immediately. This drawing is to be read in conjunction with all relevant documents and drawings.

