




① BOP & 132kV Compound Fencing Plan
Scale: 1:100 @A1 1:200 @A3

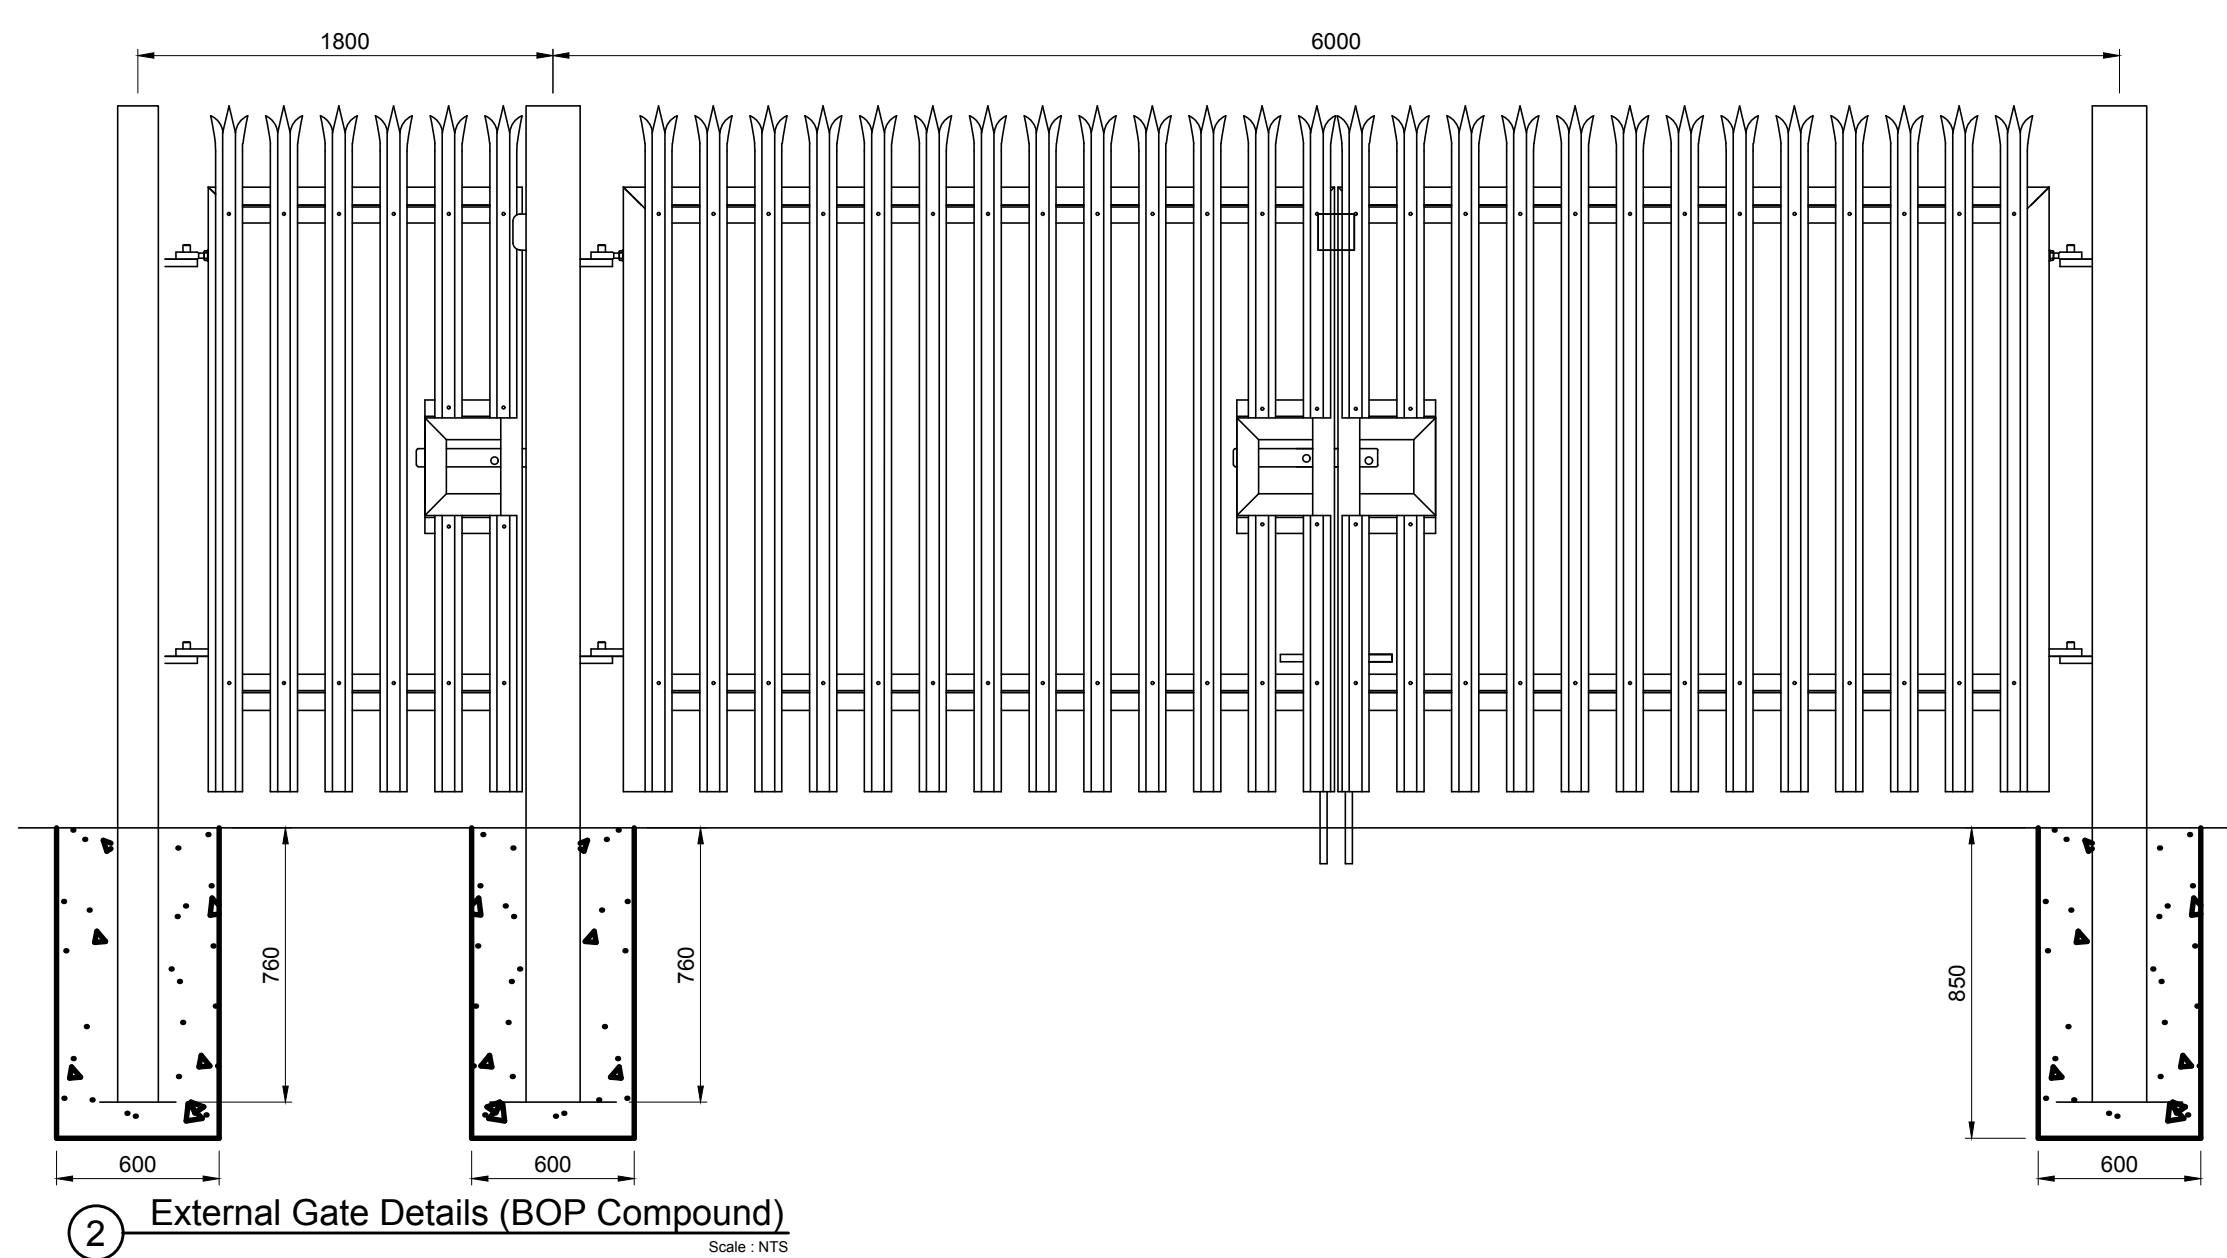


② External Gate Details (BOP Compound)
Scale: NTS

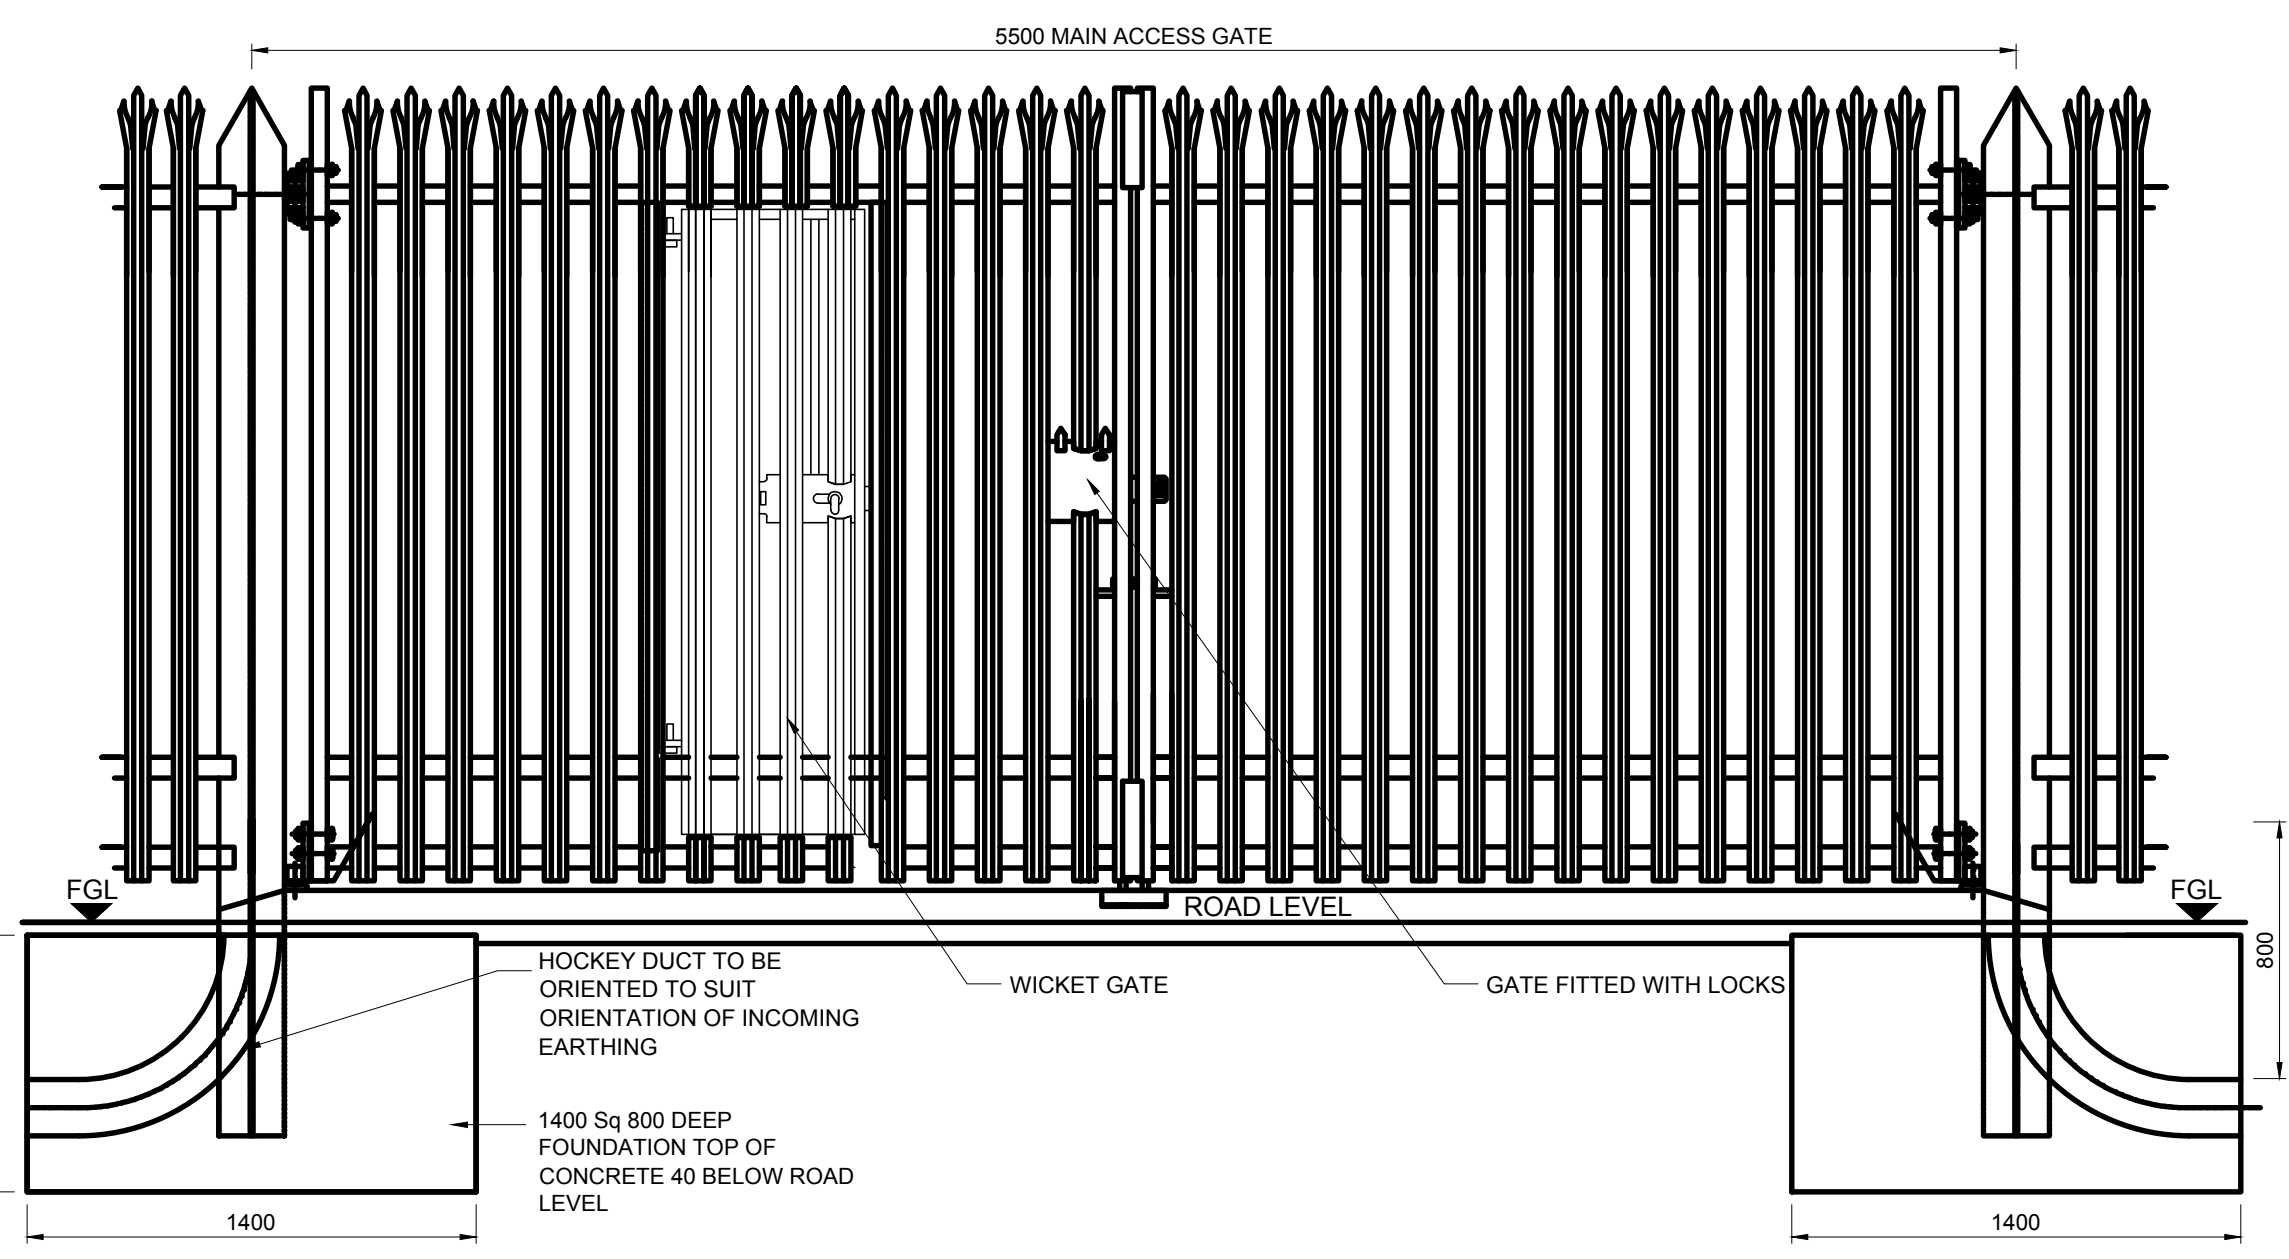

③ External Gate Details (132kV Compound)
Scale: NTS

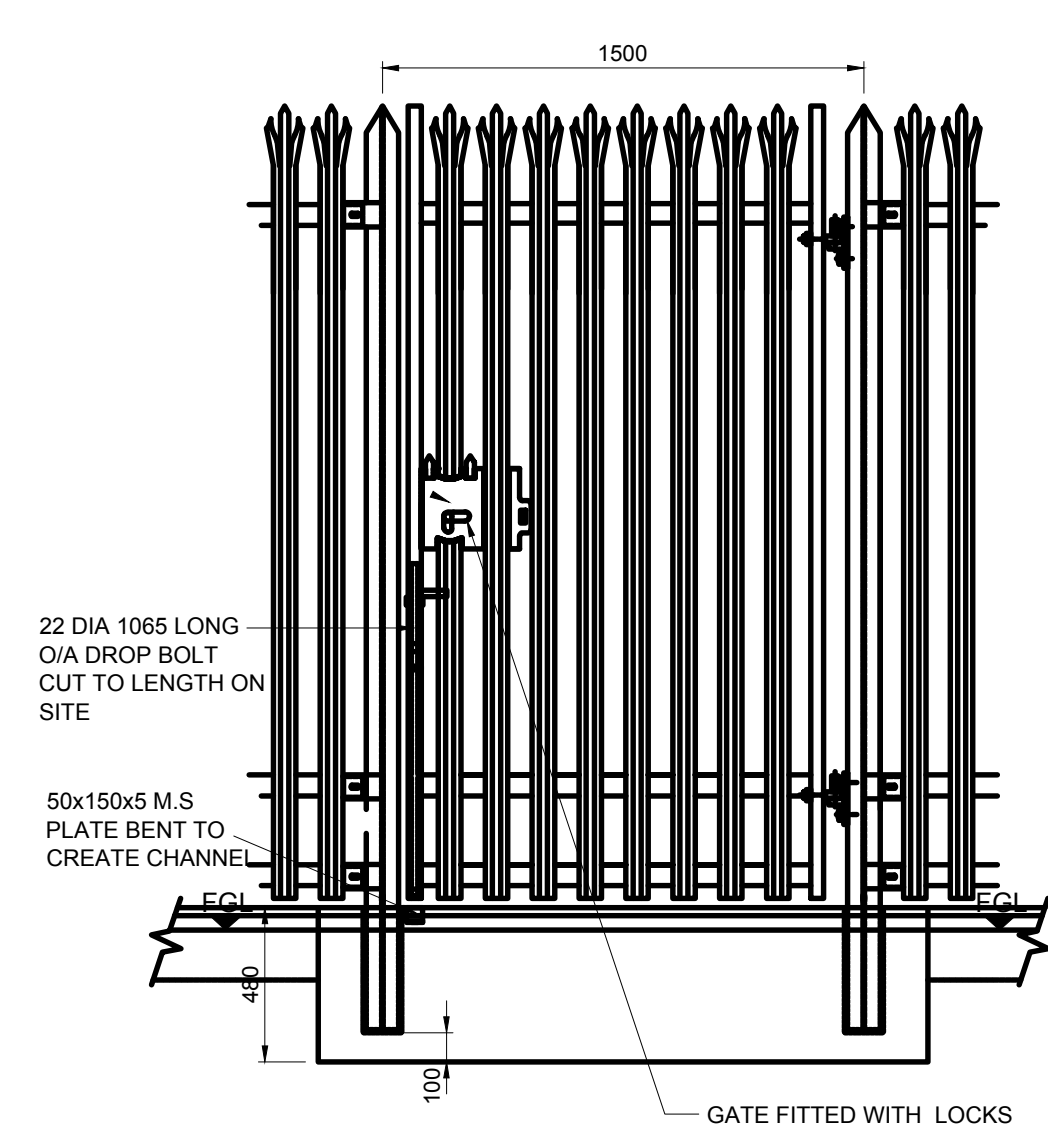

④ Pedestrian / Emergency Gate Details
Scale: NTS

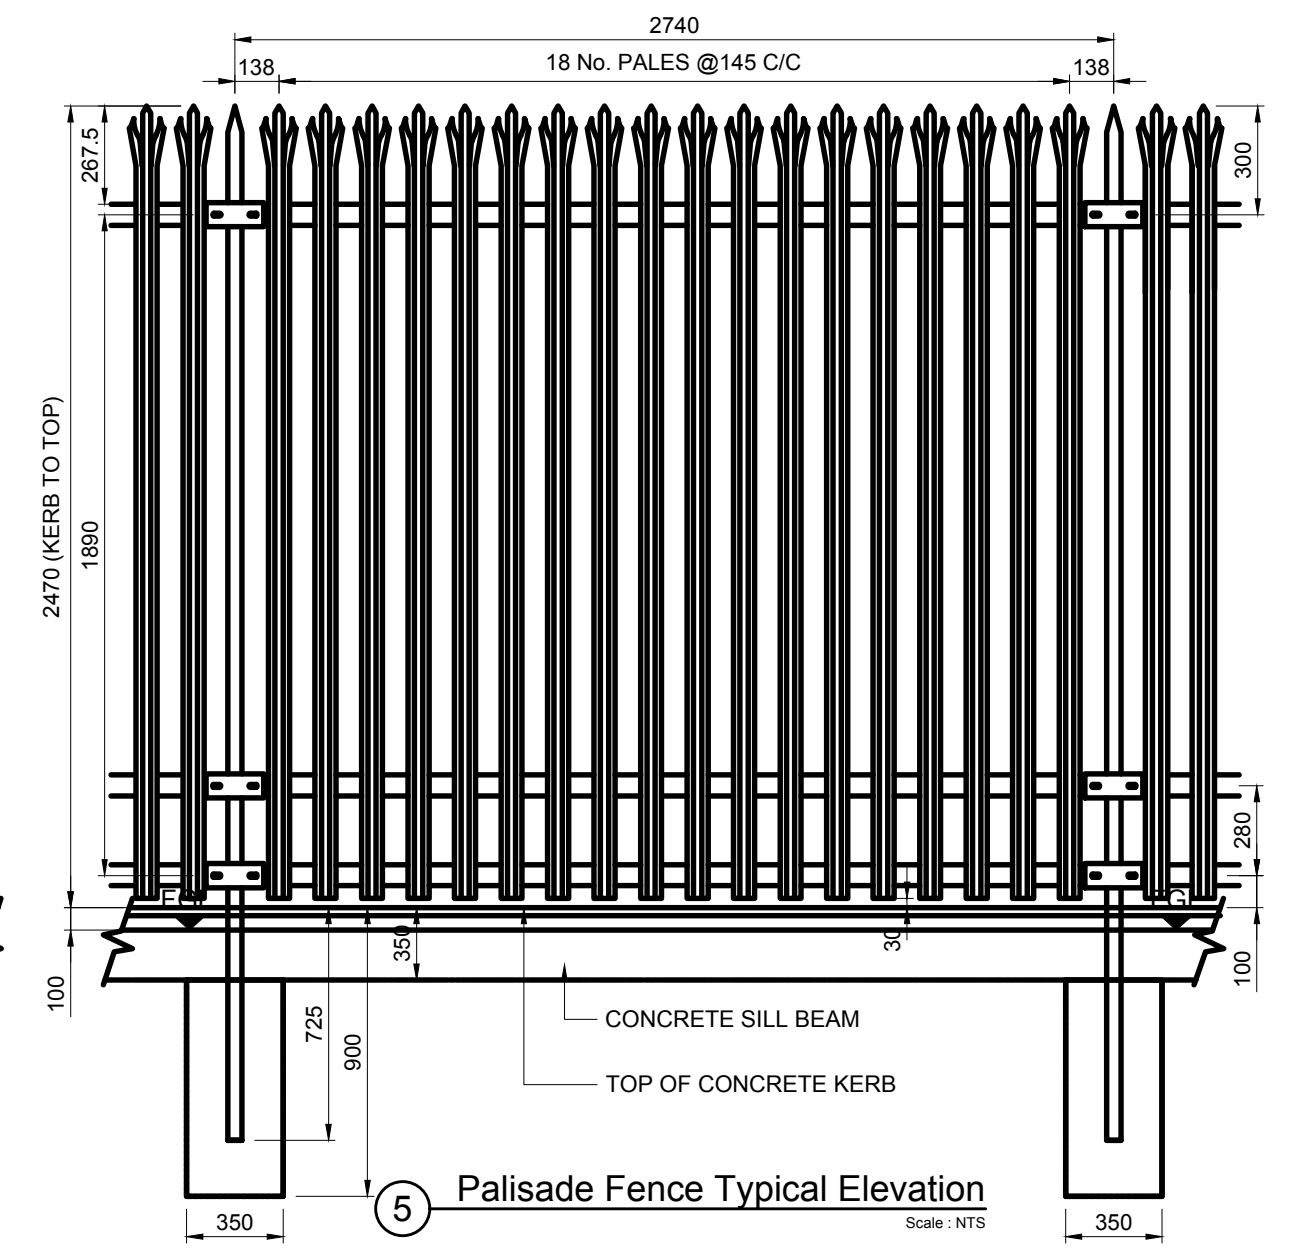


⑤ Palisade Fence Typical Elevation
Scale: NTS

Legend

- 2.4m High Palisade Fence
- CCTV/Lighting Column

Site Address : Gowerton Solar PV & BESS,
Swansea Road, Goreinon,
Swansea, South Wales
Site Postcode: SA4 4LE

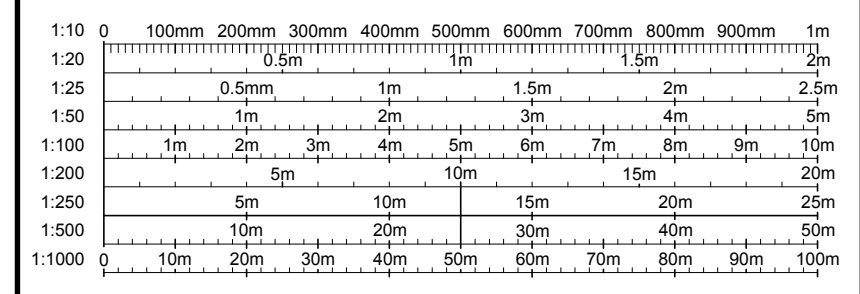

Issue	Date	Purpose of Issue	Drawn	Checked
1.0	08.09.2023	ORIGINAL	SF	SF



Suite 5, Exchange Station, Tithebarn St, Liverpool, L2 2QP

Client:
Low Carbon Alliance

Drawing Title:
BOP & 132kV Compound Fencing Details

Drawn: SF	Date: 08.09.2023	Checked: SF	Date: 08.09.2023
--------------	---------------------	----------------	---------------------

Project Title:
Parc Solar Caenewydd
Job Ref:
SC PJ 55 02
Scale:
As Shown @ A1

Drawing Number: SC PJ 55 02-150-20	Page Number: 1 of 1	Issue: 1.0
---------------------------------------	------------------------	---------------

