

Report all errors, omissions and modifications to the Low Carbon Alliance

Dimensions in meters unless otherwise stated

If in doubt, ask

Do not scale

Low Carbon Alliance ©

This drawing and any information or descriptive matter set out herein are the confidential and copyright property of Low Carbon Alliance Limited and must not be loaned, copied or disclosed without the prior written consent of Low Carbon Alliance Limited






TAIYO
POWER AND STORAGE

Notes

- 1. If no comment is received against the submitted document within 10 working days from the date of issue, this will be deemed as being approved.

THIS DRAWING IS NOT FOR CONSTRUCTION

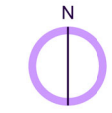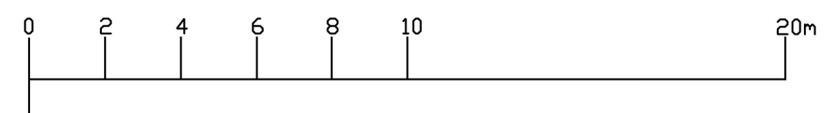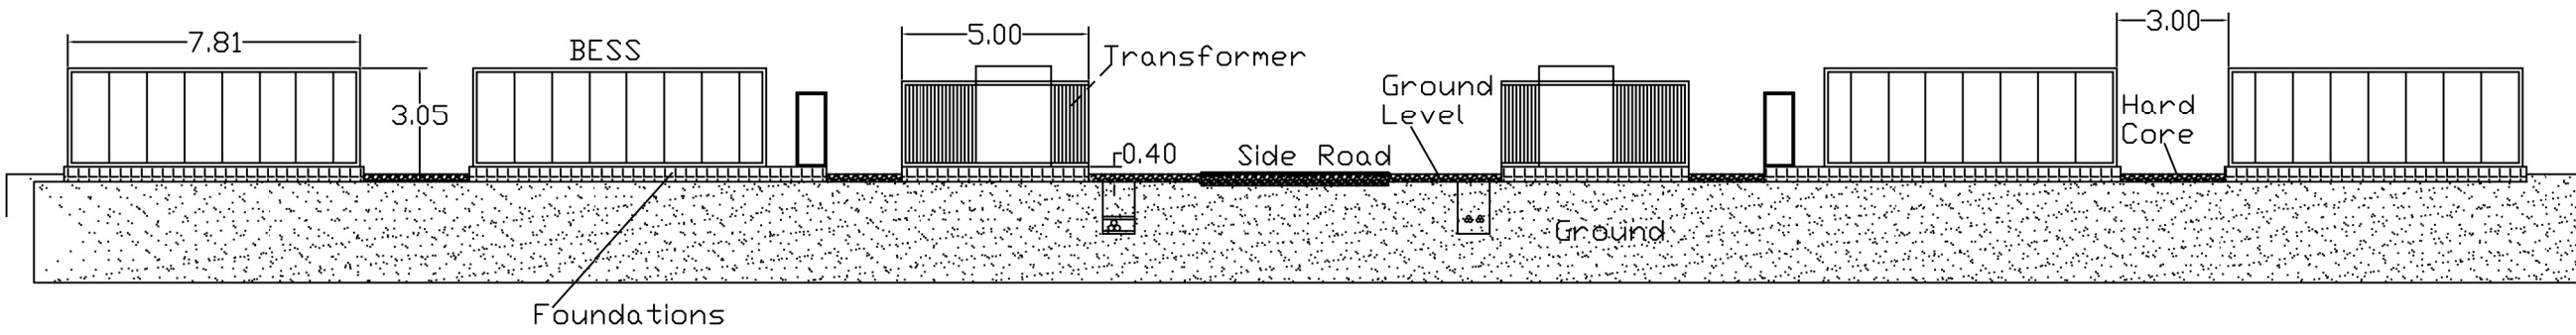

| | | |
|----------------|---|------------|
| Drawn By | Checked By | REV |
| MSTP | PC | |
| Date | Approved By | |
| 17/03/2023 | PC | |
| PROJECT | Parc Solar Caenewydd | |
| TITLE | Proposed BESS Compound Cross Section | |
| CLIENT | Taiyo Power and Storage | |
| STATUS | Statutory pre-application consultation | |
| Sheet No | Sheet Title | Sheet Size |
| | | A3 |
| Scale | Drawing Number | |
| 1:200 | PSC 100 011 | |