


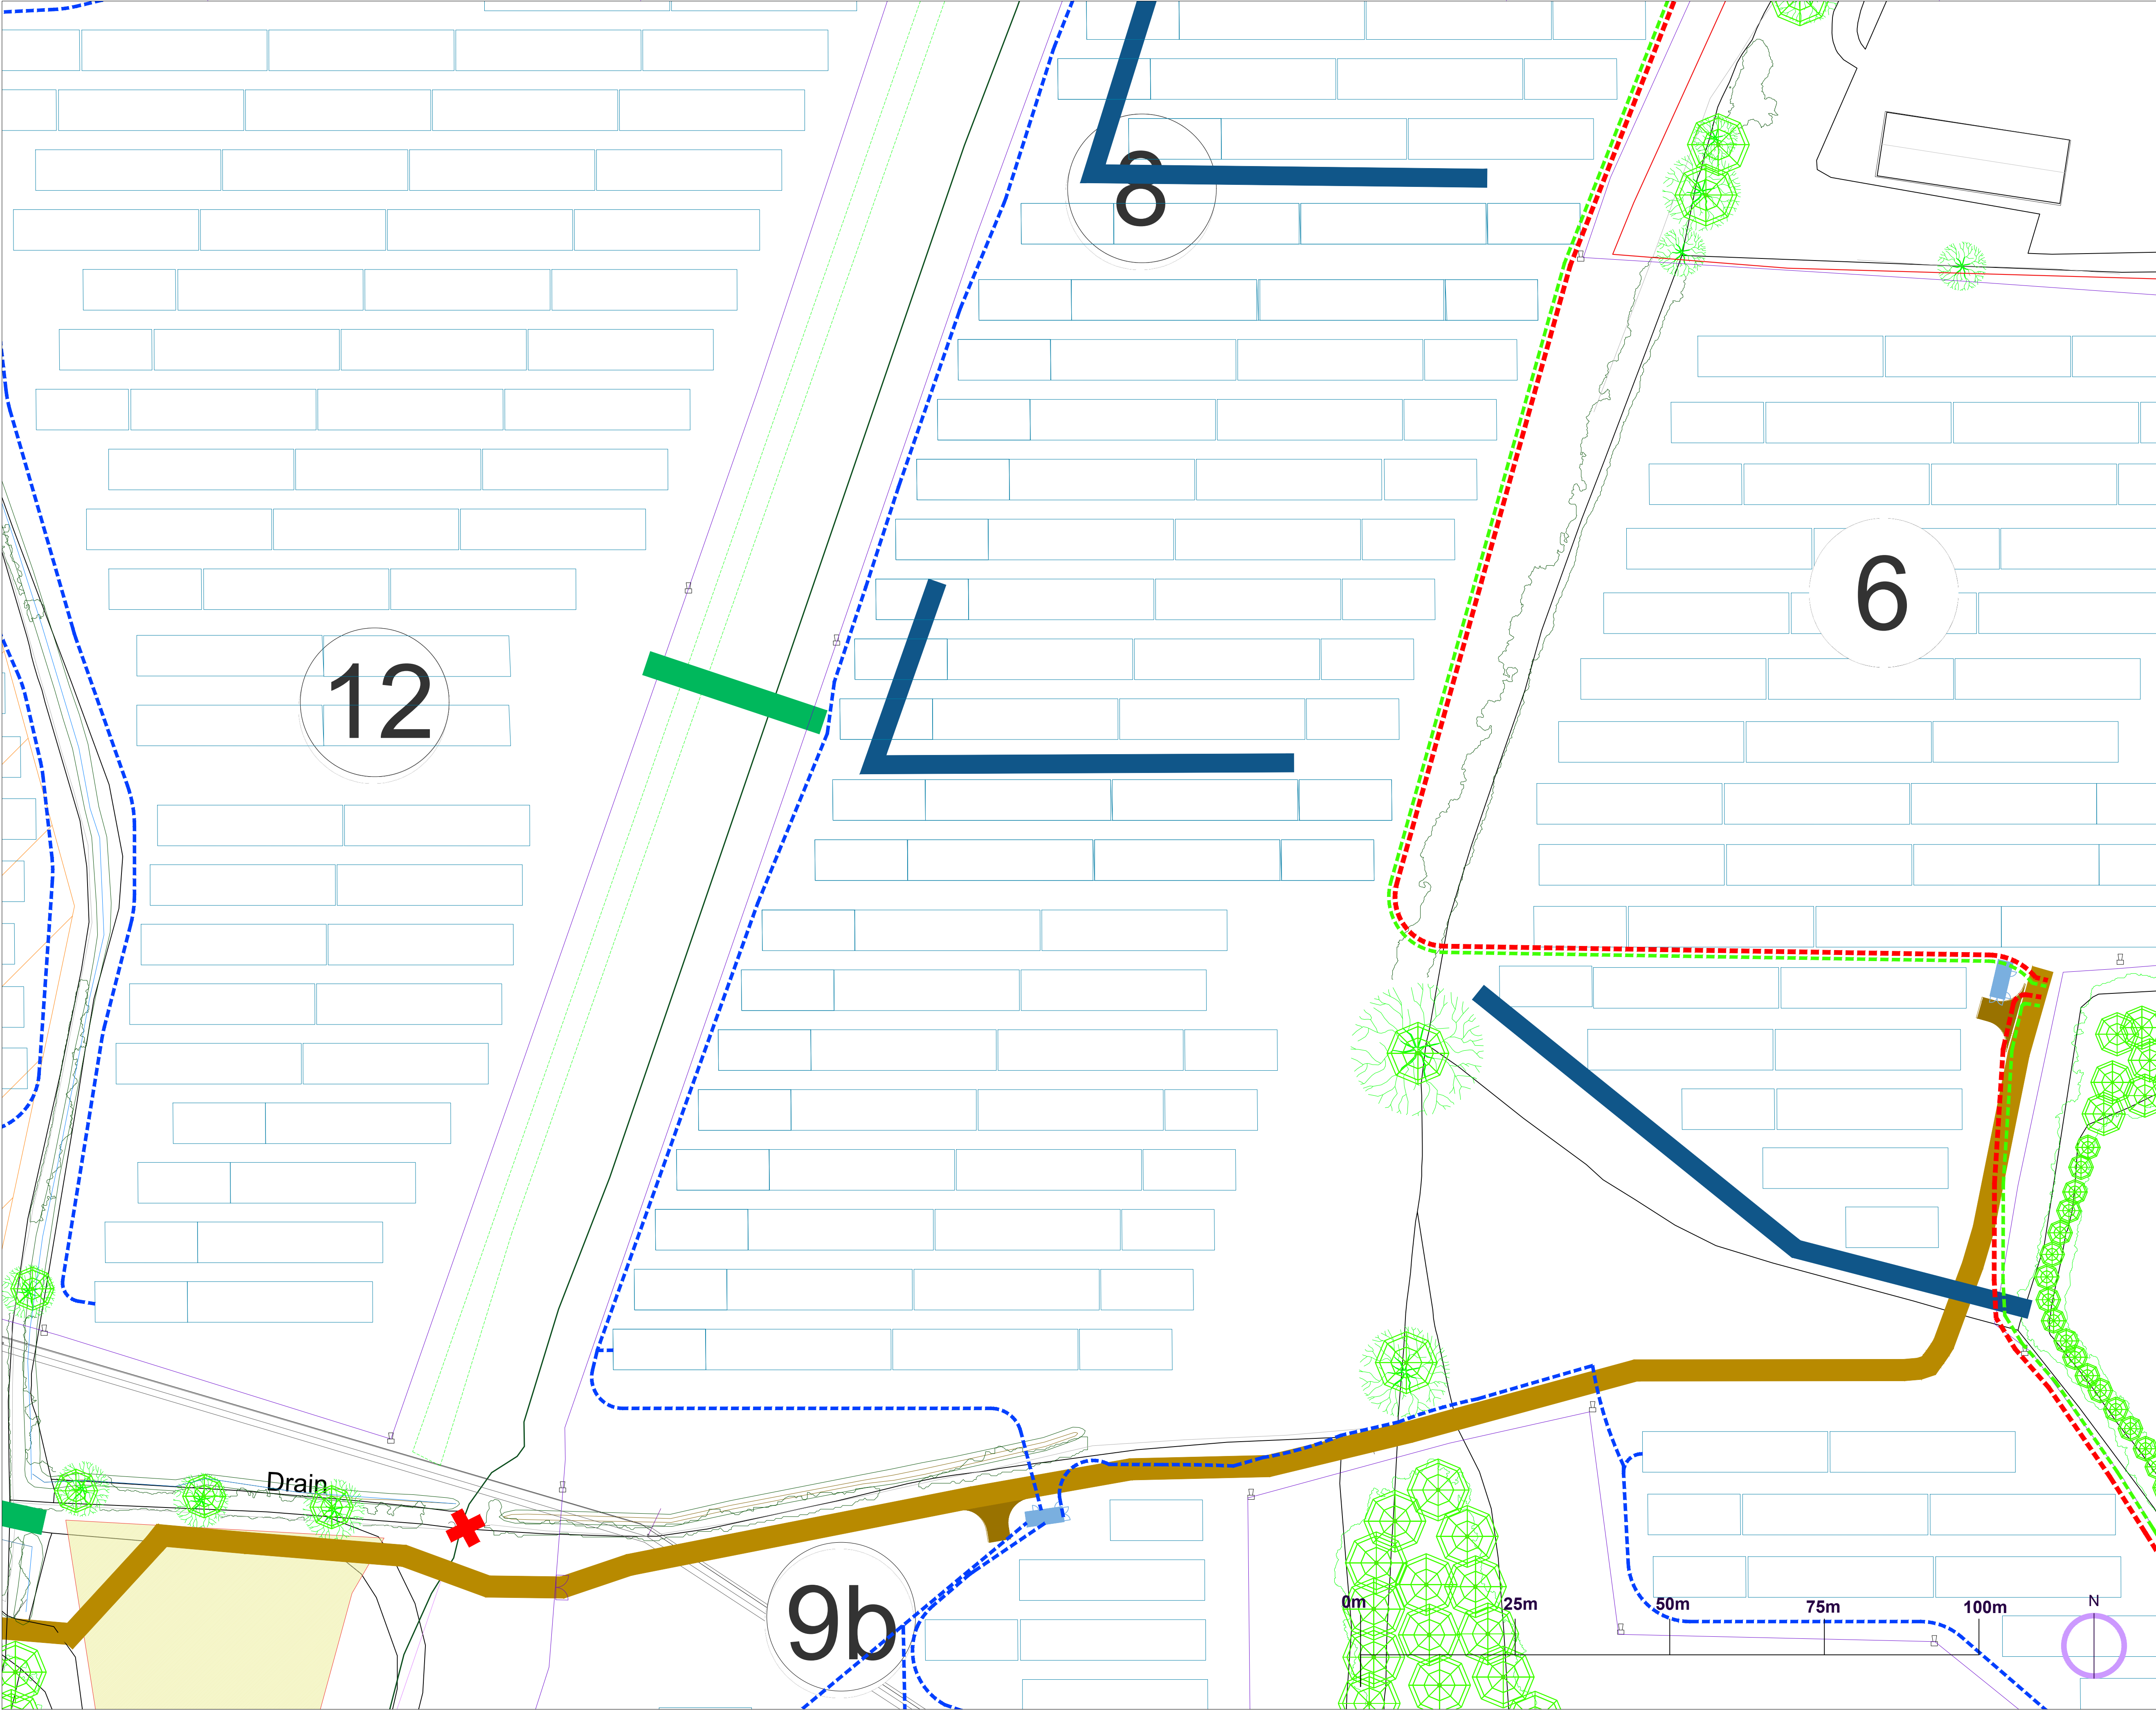

Low Carbon Alliance ©

This drawing and any information or descriptive matter set out herein are the confidential and copyright property of Low Carbon Alliance Limited and must not be loaned, copied or disclosed without the prior written consent of Low Carbon Alliance Limited

Notes

Key:

Existing Assets

Public Right of Way

Gas Line

Hedges & Trees

Proposed Assets:

Planning Application Boundary

Swale

Fence

Cable Route with Jointing

Pits

Gates

Solar Array

Transformer

Site Road Permanent

CCTV

Temporary Construction

Track

Construction Compound

No Crossing

BESS Transformer

BESS Battery unit

1

Field Number

Permissive Footpath

Cable Routes

DRWN	CKD	APP	REV	DESCRIPTION
Drawn By	MSTP	Checked By	GR	REV
Date	29.05.2024	Approved By	CD	V14
PROJECT	Parc Solar Caenewydd			
TITLE	Proposed Site Layout Sheet 12			
CLIENT	Taiyo Power and Storage			
STATUS	Planning Application			
Sheet No	1	Sheet Title	1:500 VP 12	Sheet Size
Scale:	1:500	Drawing Number	PSC 100 113	A1