



On behalf of:




Notes  
 Key:

Existing Assets

- Public Right of Way
- Gas Line
- Hedges & Trees

Proposed Assets:

- Planning Application Boundary
- Swale
- Fence
- Cable Route with Jointing Pits
- Gates
- Solar Array
- Transformer
- Site Road Permanent
- CCTV
- Temporary Construction Track
- Construction Compound
- No Crossing
- BESS Transformer
- BESS Battery unit
- Field Number
- Permissive Footpath

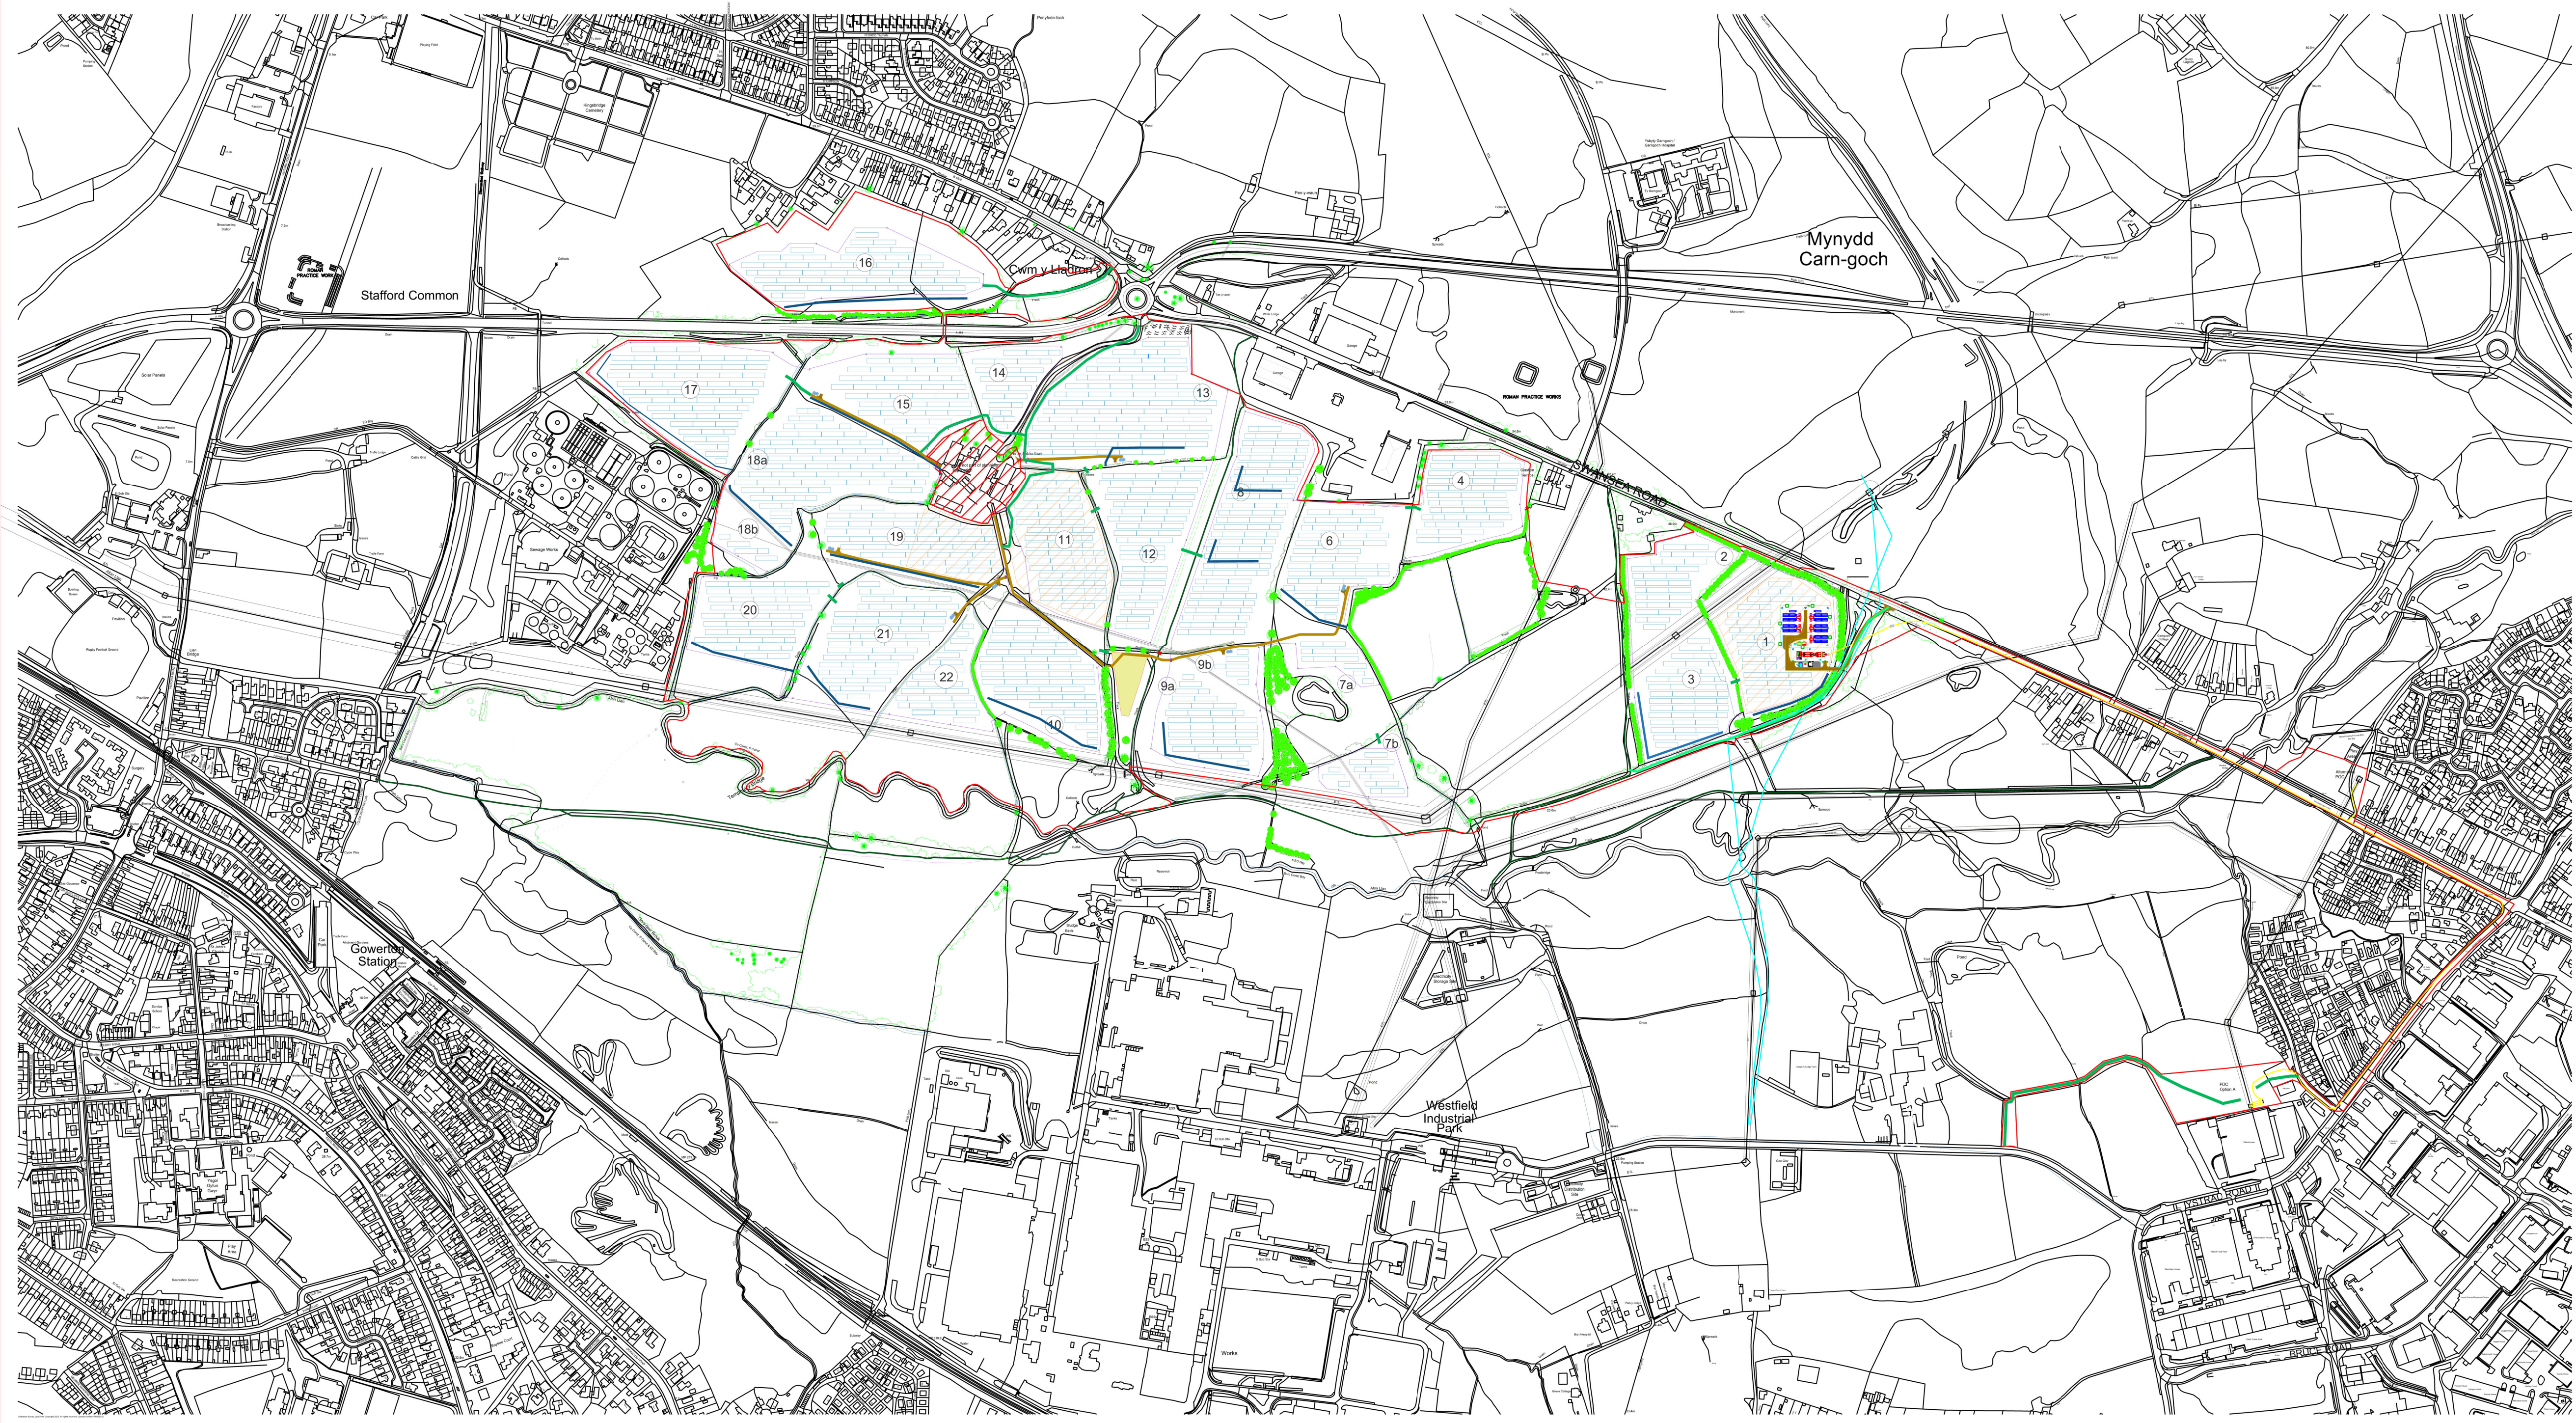

DRWN	CKD	APP	REV	DESCRIPTION
Drawn By	Checked By	<b>REV</b>		
MSTP	GR			
Date	Approved By	V13		
01.12.2023	CD			
<b>PROJECT</b>	<b>Parc Solar Caenewydd</b>			
<b>TITLE</b>	<b>Proposed Layout Plan</b>			
<b>CLIENT</b>	<b>Taiyo Power and Storage</b>			
<b>STATUS</b>	Planning Application			
Sheet No	Sheet Title	Sheet Size		
1		A1		
Scale:	Drawing Number			
1:5000	PSC 100 001			

