


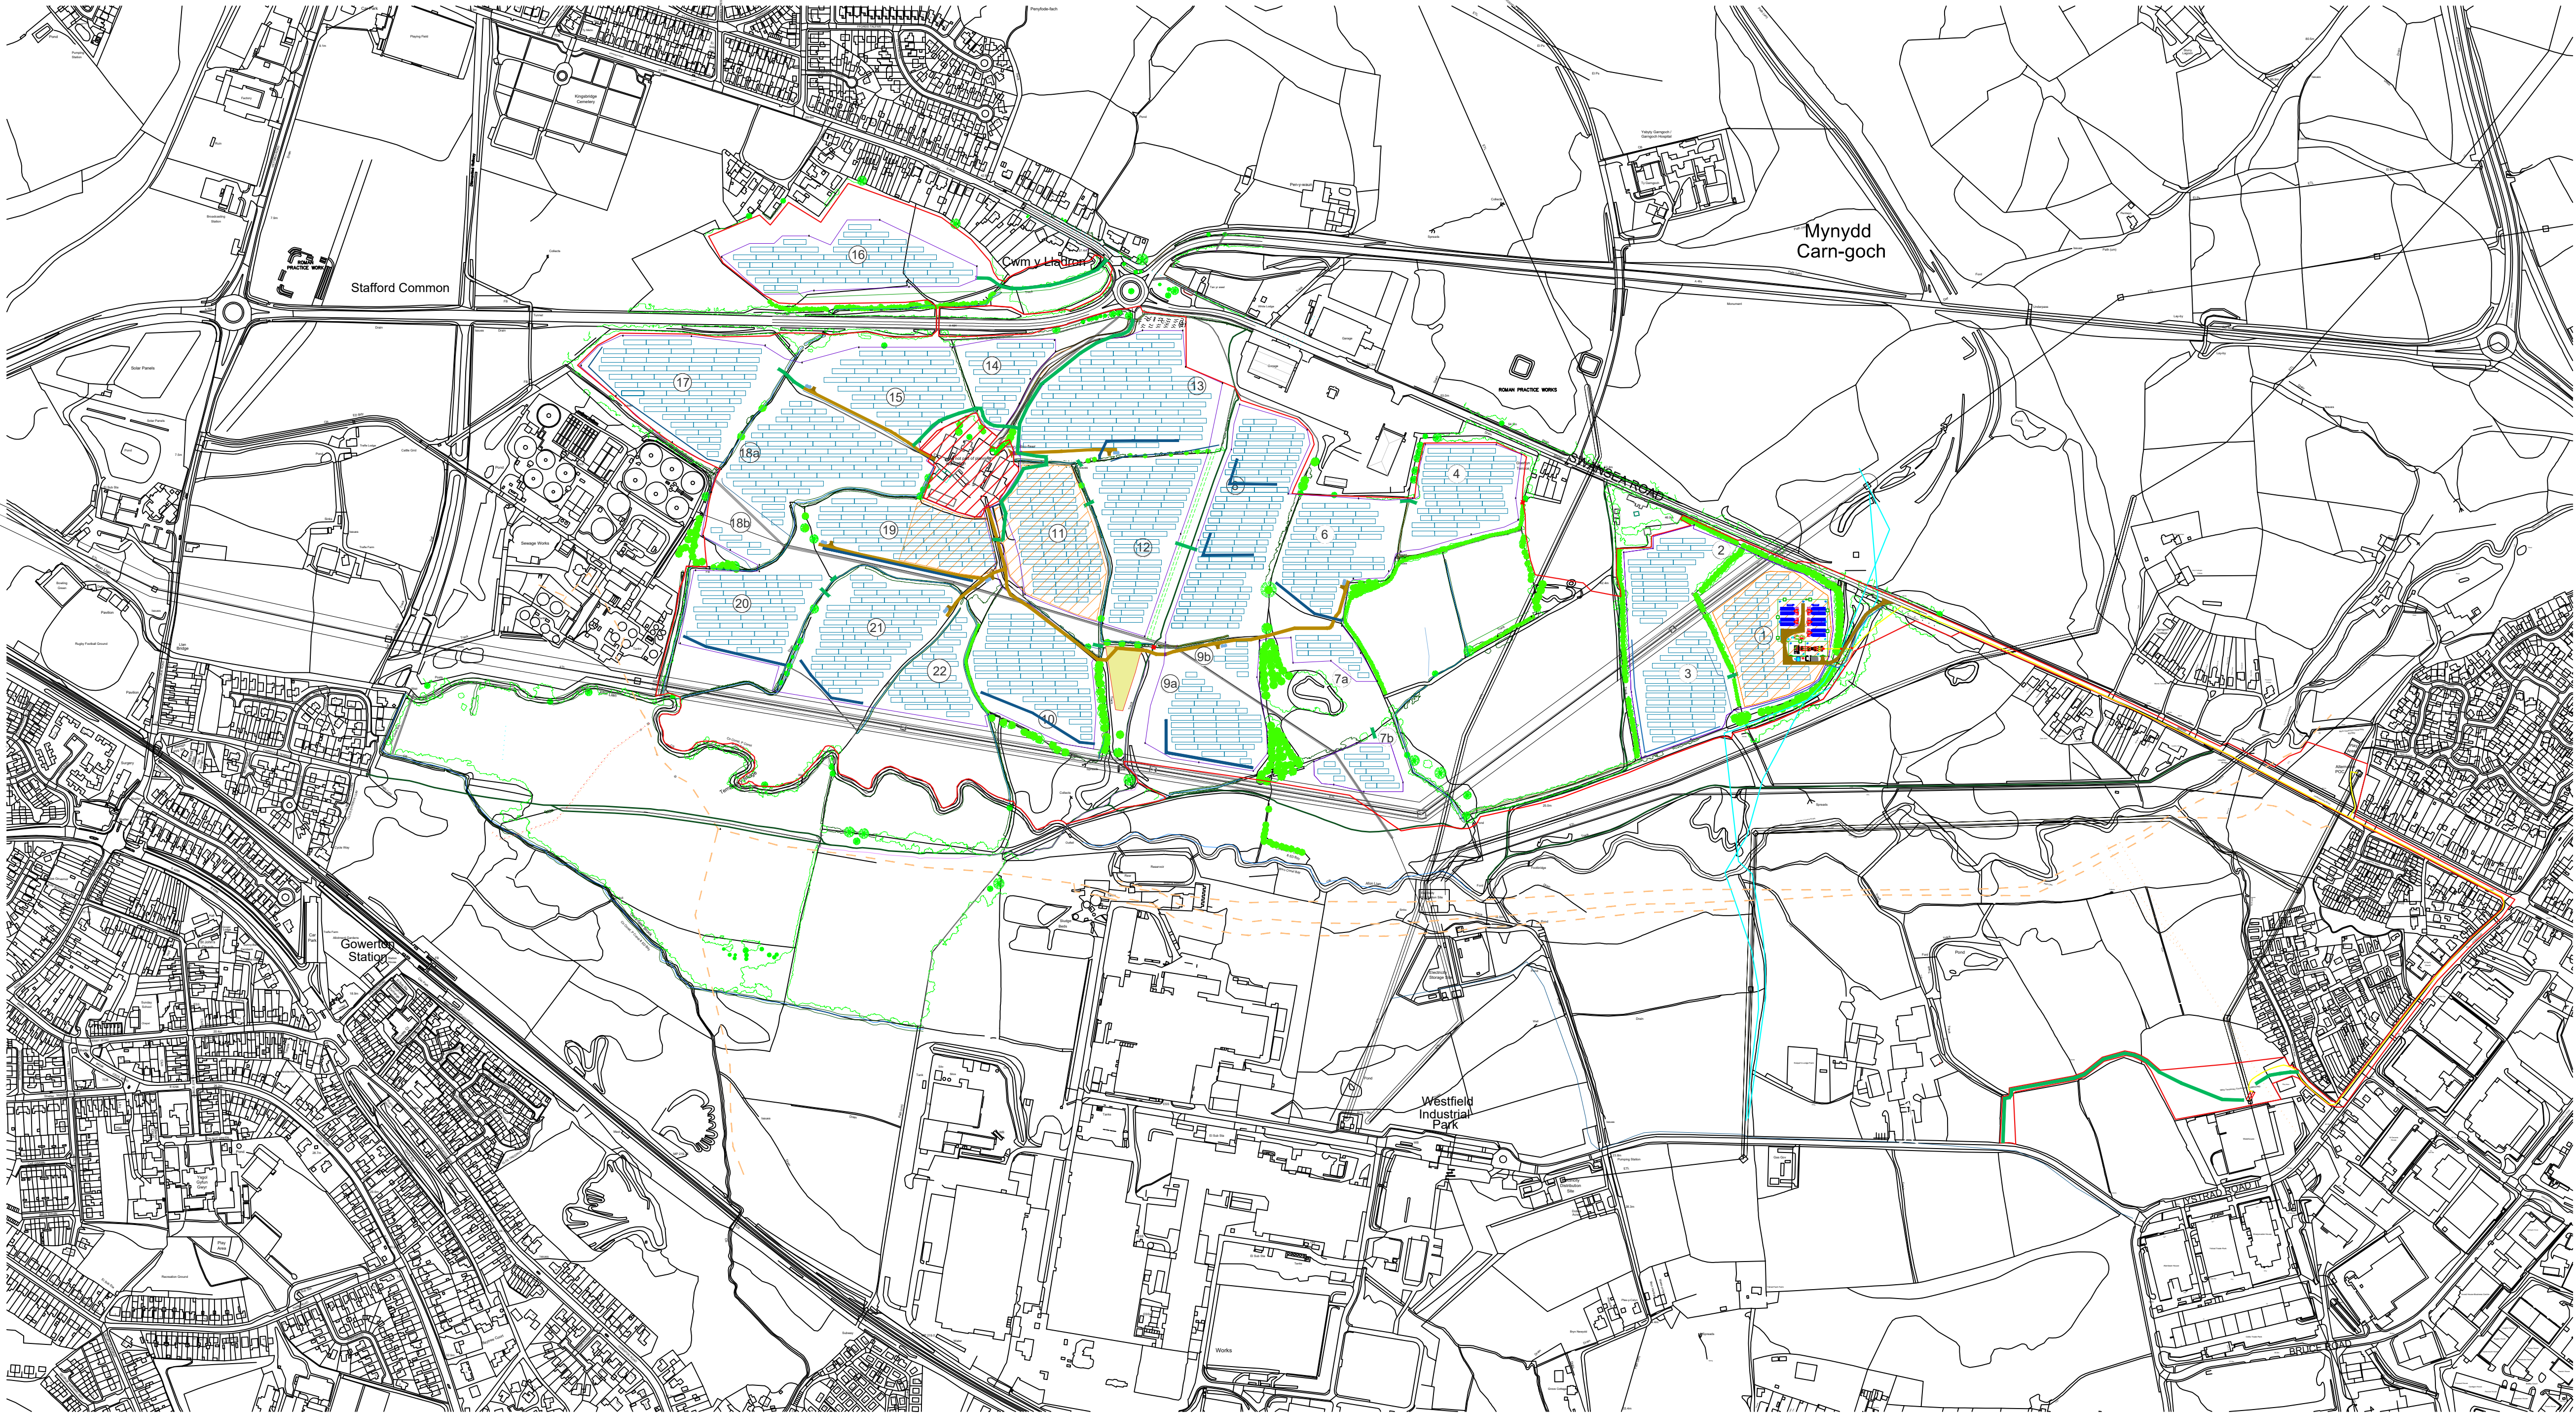

On behalf of:



Notes

Key:

Existing Assets

- Trunk Sewer
- Gravity Sewer / Rising Main
- Public Right of Way
- Gas Line
- Hedges & Trees

Proposed Assets:

- Planning Application Boundary
- Swale
- Fence
- Cable Route with Jointing Pits
- Gates
- Solar Array
- Transformer
- Site Road Permanent
- CCTV
- Directional Drilling
- Temporary Construction Track
- Construction Compound
- No Crossing
- BESS Transformer
- BESS Battery unit
- Field Number

DRWN	CKD	APP	REV	DESCRIPTION
Drawn By	Checked By	REV		
MSTP	GR			
Date	Approved By			
27.09.2023	SC	V10		
PROJECT		Parc Solar Caenewydd		
TITLE		Re-Consultation Layout Plan		
CLIENT		Taiyo Power and Storage		
STATUS		Pre-Planning Approval		
Sheet No	Sheet Title			Sheet Size
1				A1
Scale:	Drawing Number			
1:5000	PSC 100 001			